

DOCK HILL SWIMMING FACILITY D37


THE MINISTRY OF
PUBLIC WORKS
P.O. Box HM525
Hamilton HMCX Bermuda
Phone: (441) 295-5151

DEPARTMENT OF
WORKS AND ENGINEERING
Fax: (441) 295-5658

- GENERAL NOTES:
1. SURVEY GRID IS BNG2000
 2. LEVELS ARE IN METERS ABOVE ORDINANCE DATUM
 - 3.



SITE PLAN
1:500

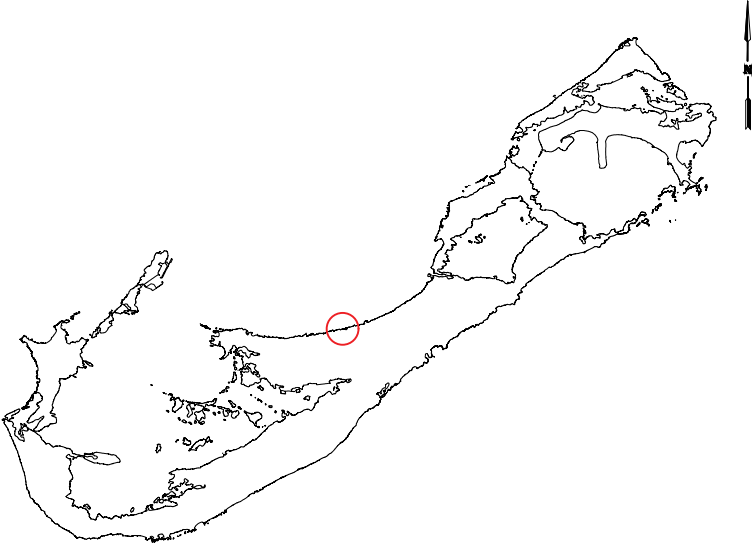

LOCATION PLAN
N.T.S.

ISSUED FOR: INFORMATION

AMENDMENTS:	NO:	REVISION	DATE:
A		FOR INFORMATION	17/10/24


SCALE: AS SHOWN AT ANSI D

SURVEY	
PREPARED: -	DATE: -
DESIGN	
PREPARED: -	DATE: -
CHECKED: -	DATE: -
DRAWING	
PREPARED: A.KENNY	DATE: 17/10/2024
CHECKED: -	DATE: -
APPROVED BY:	
A.KENNY	
PROJECT NUMBER:	
XX-XX-XX	


PROJECT NAME:
DOCK HILL SWIMMING FACILITY D37 - REPAIR 2024

HAMILTON-PARISH
SHEET TITLE:
TITLE SHEET AND SITE PLAN


SHEET NUMBER: S002	REVISION A
------------------------------	----------------------

 

- GENERAL NOTES:
1. SURVEY GRID IS BNG2000
 2. LEVELS ARE IN METERS ABOVE ORDINANCE DATUM
 3. RETAINED HEIGHT NOT TO EXCEED 8FT AND 4FT RESPECTIVELY

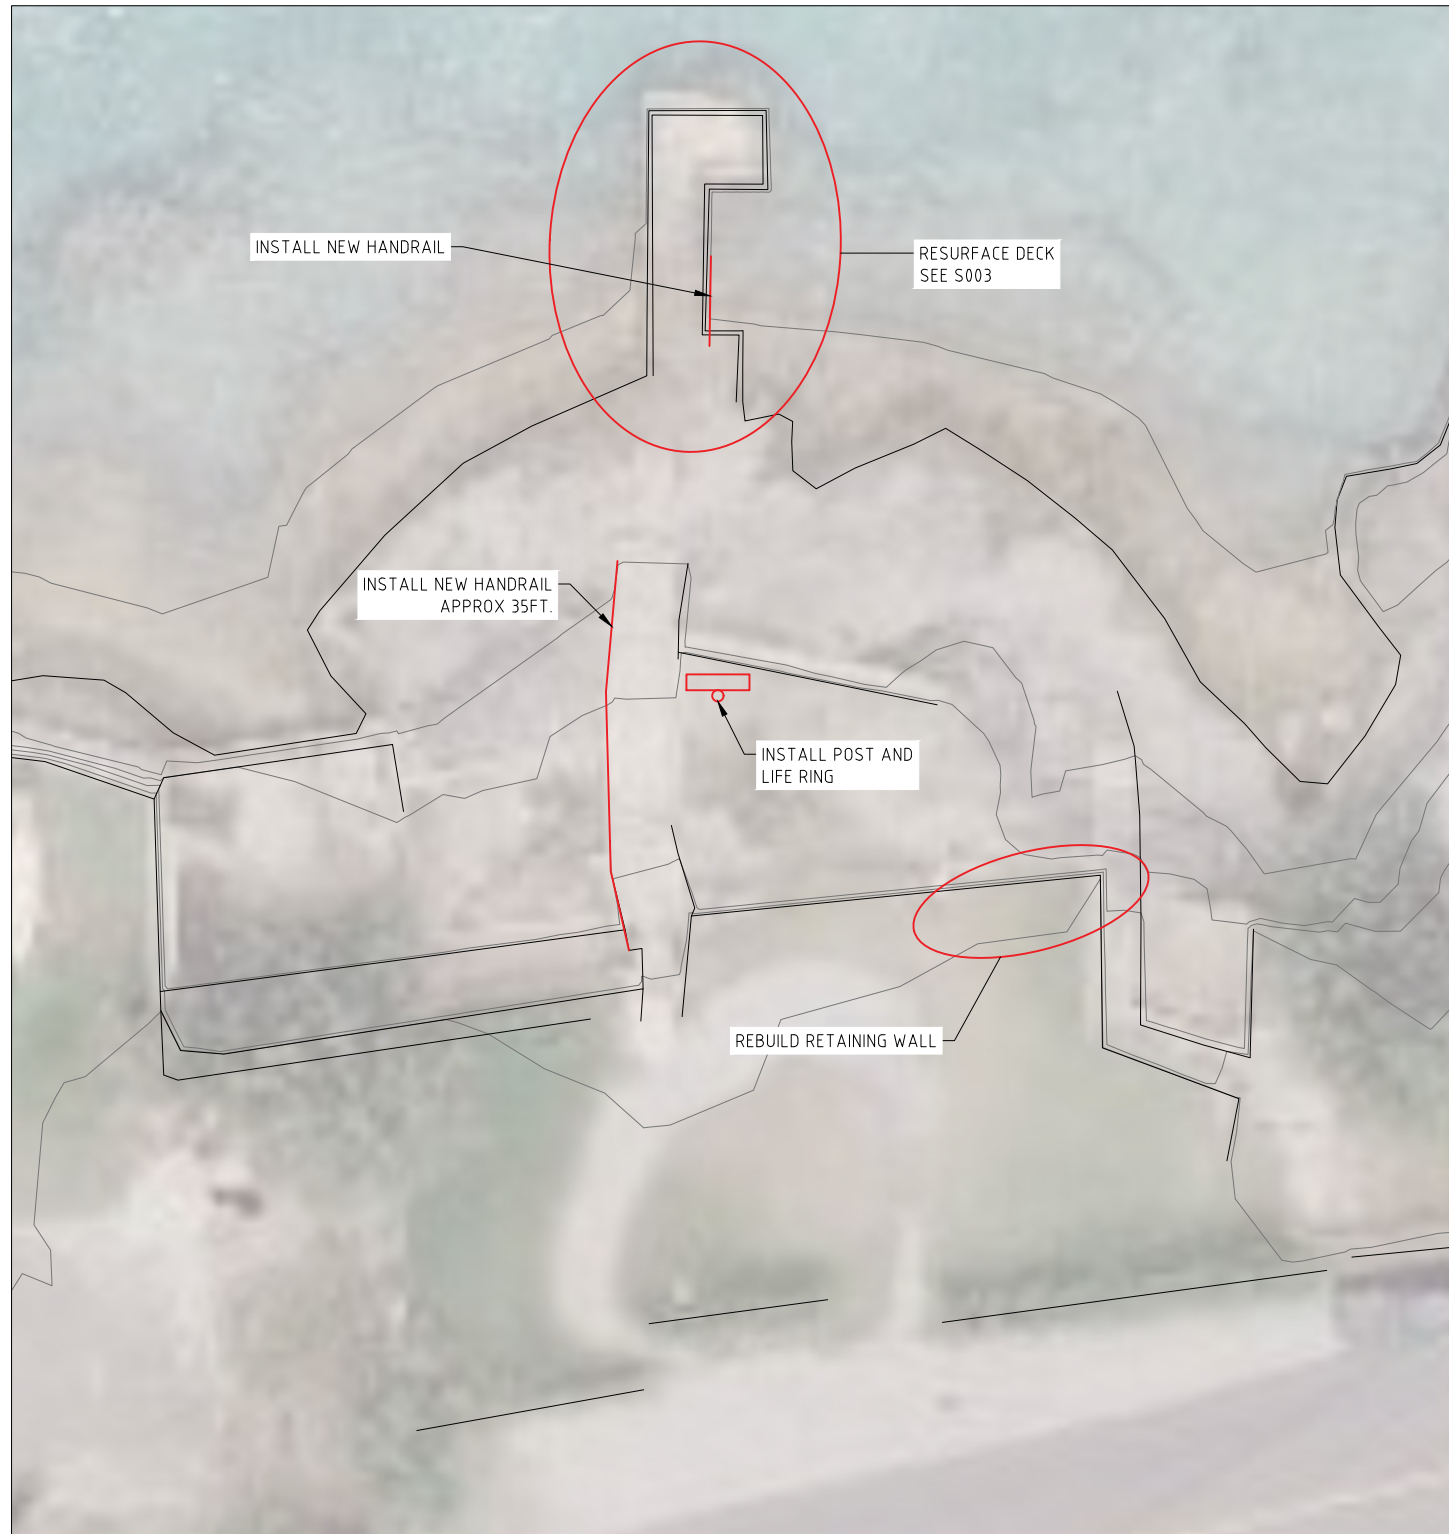


SITE PLAN
1:100

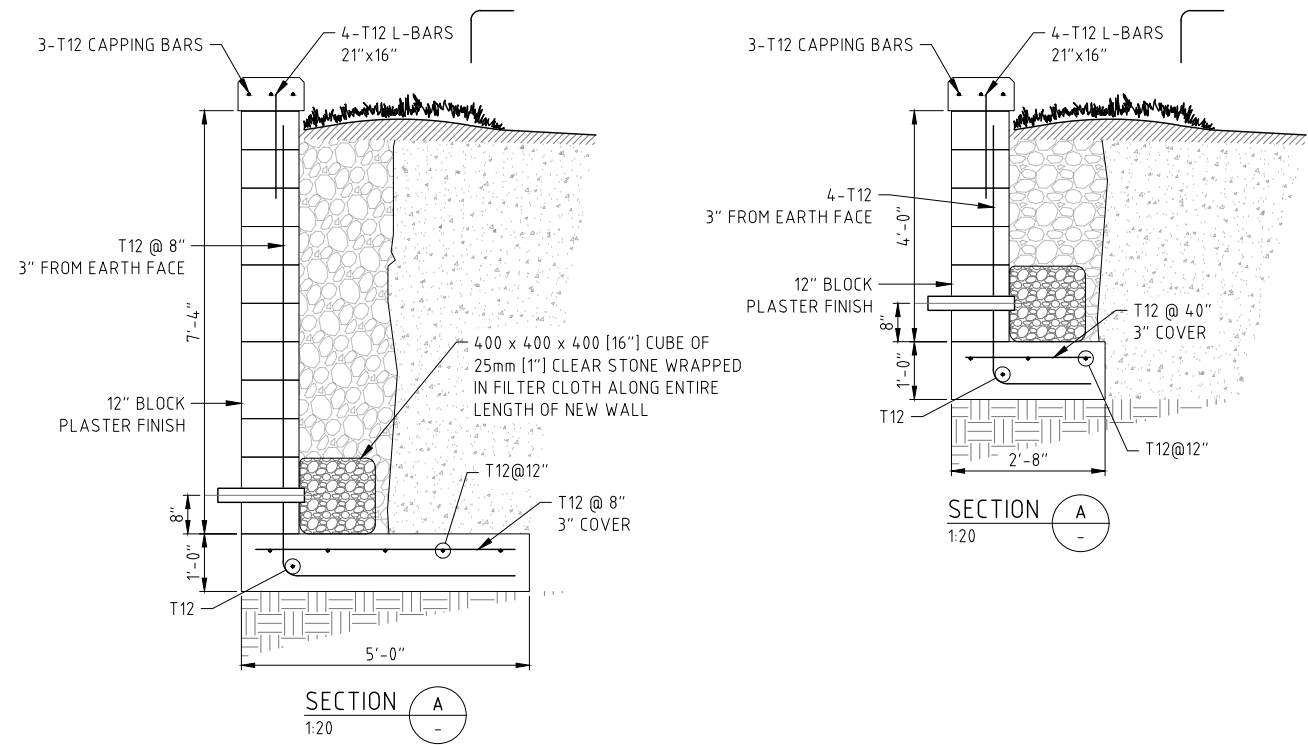


SECTION A
1:20

SECTION A
1:20

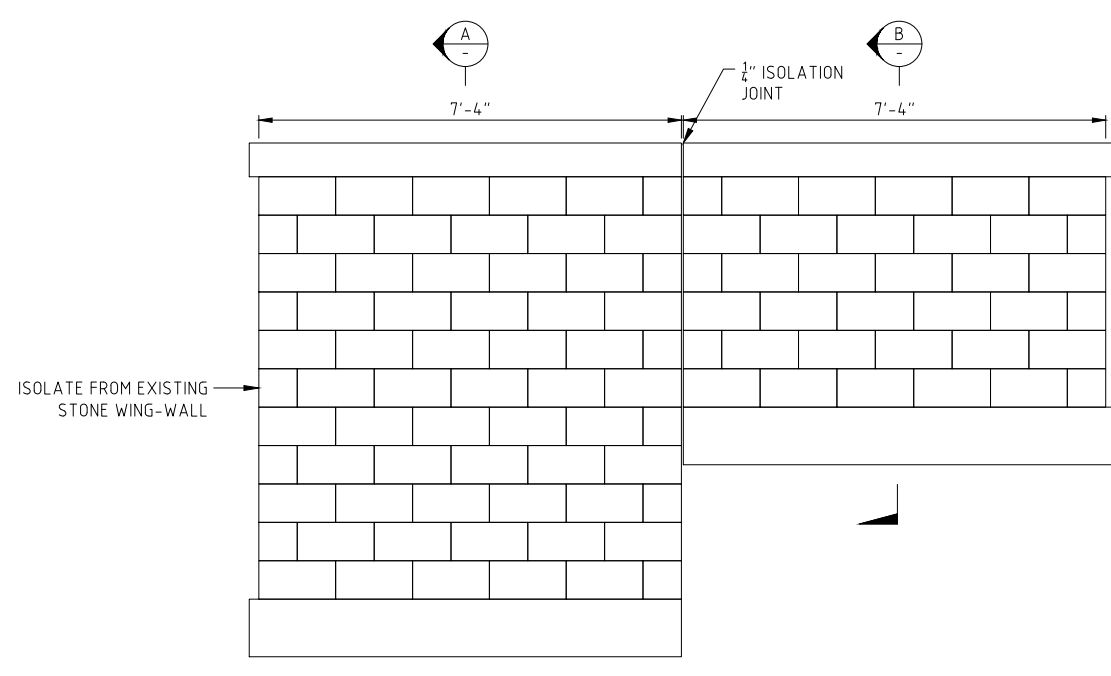

RETAINING WALL ELEVATION
1:20

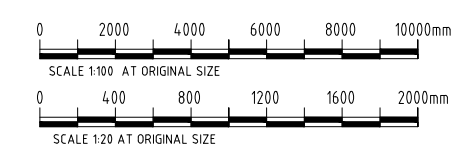

ISSUED FOR: INFORMATION

AMENDMENTS:	NO:	REVISION	DATE:
A		FOR INFORMATION	18/10/24

SCALE: AS SHOWN AT ANSI D

SURVEY
PREPARED: - DATE: -

DESIGN
PREPARED: - DATE: -
CHECKED: - DATE: -

DRAWING
PREPARED: A.KENNY DATE: 18/10/2024
CHECKED: - DATE: -

APPROVED BY:
A.KENNY

PROJECT NUMBER:
XX-XX-XX




PROJECT NAME:
**DOCK HILL
SWIMMING FACILITY
D37 - REPAIR 2024**

HAMILTON-PARISH
SHEET TITLE:
**GENERAL ARRANGEMENT &
RETAINING WALL**

SHEET NUMBER:
S002

REVISION
A

- GENERAL NOTES:
1. SURVEY GRID IS BNG2000
2. LEVELS ARE IN METERS
ABOVE ORDINANCE DATUM
3.

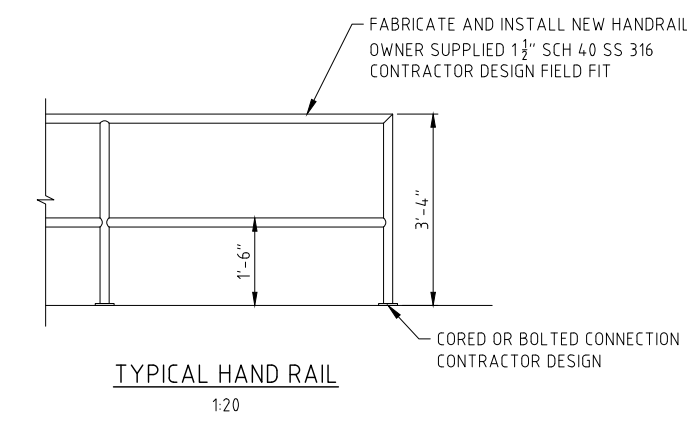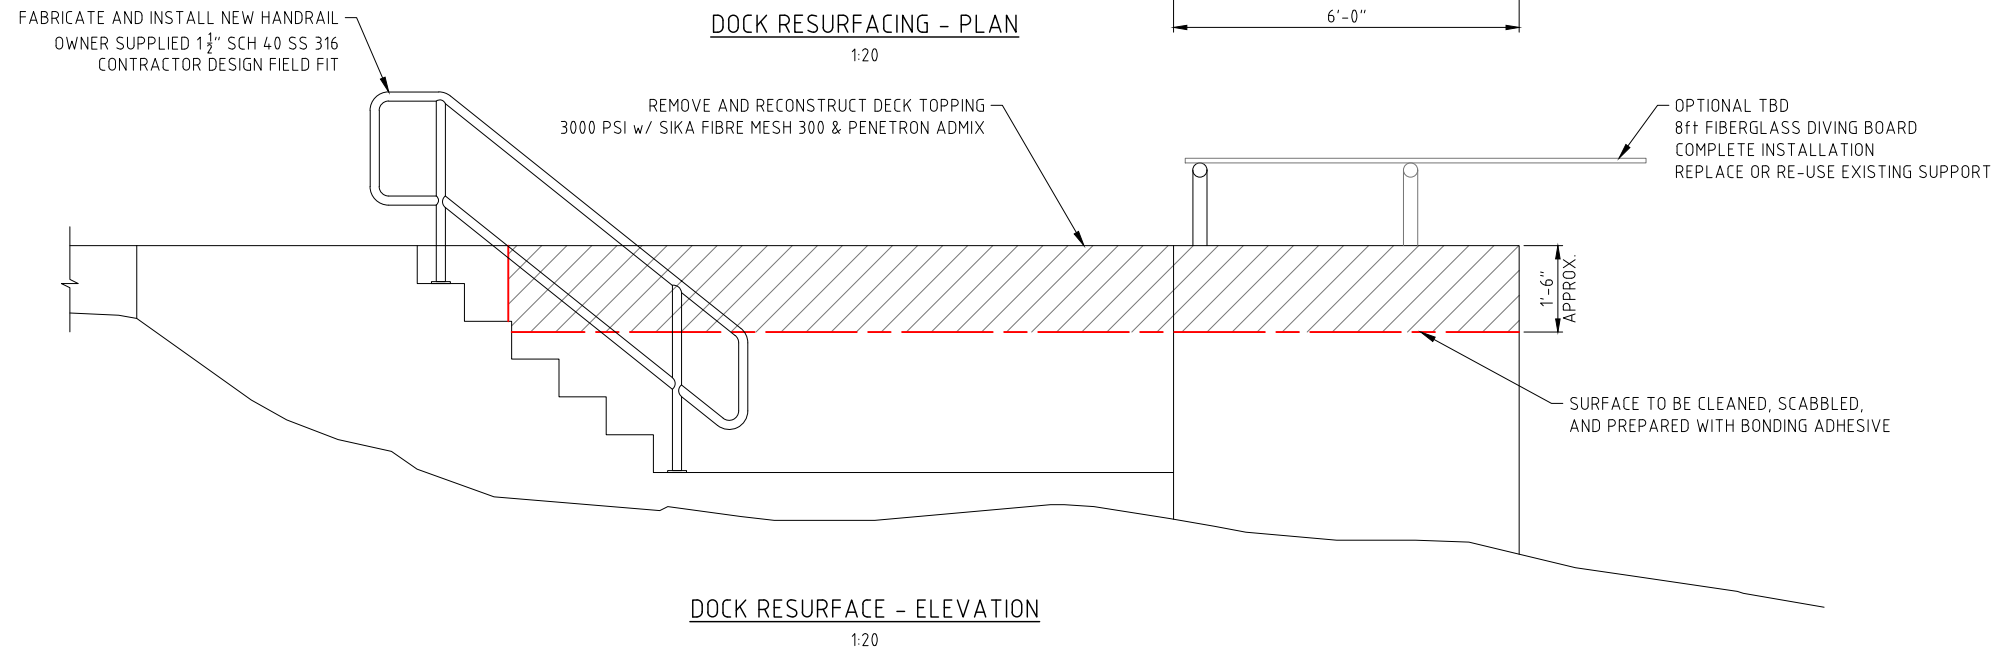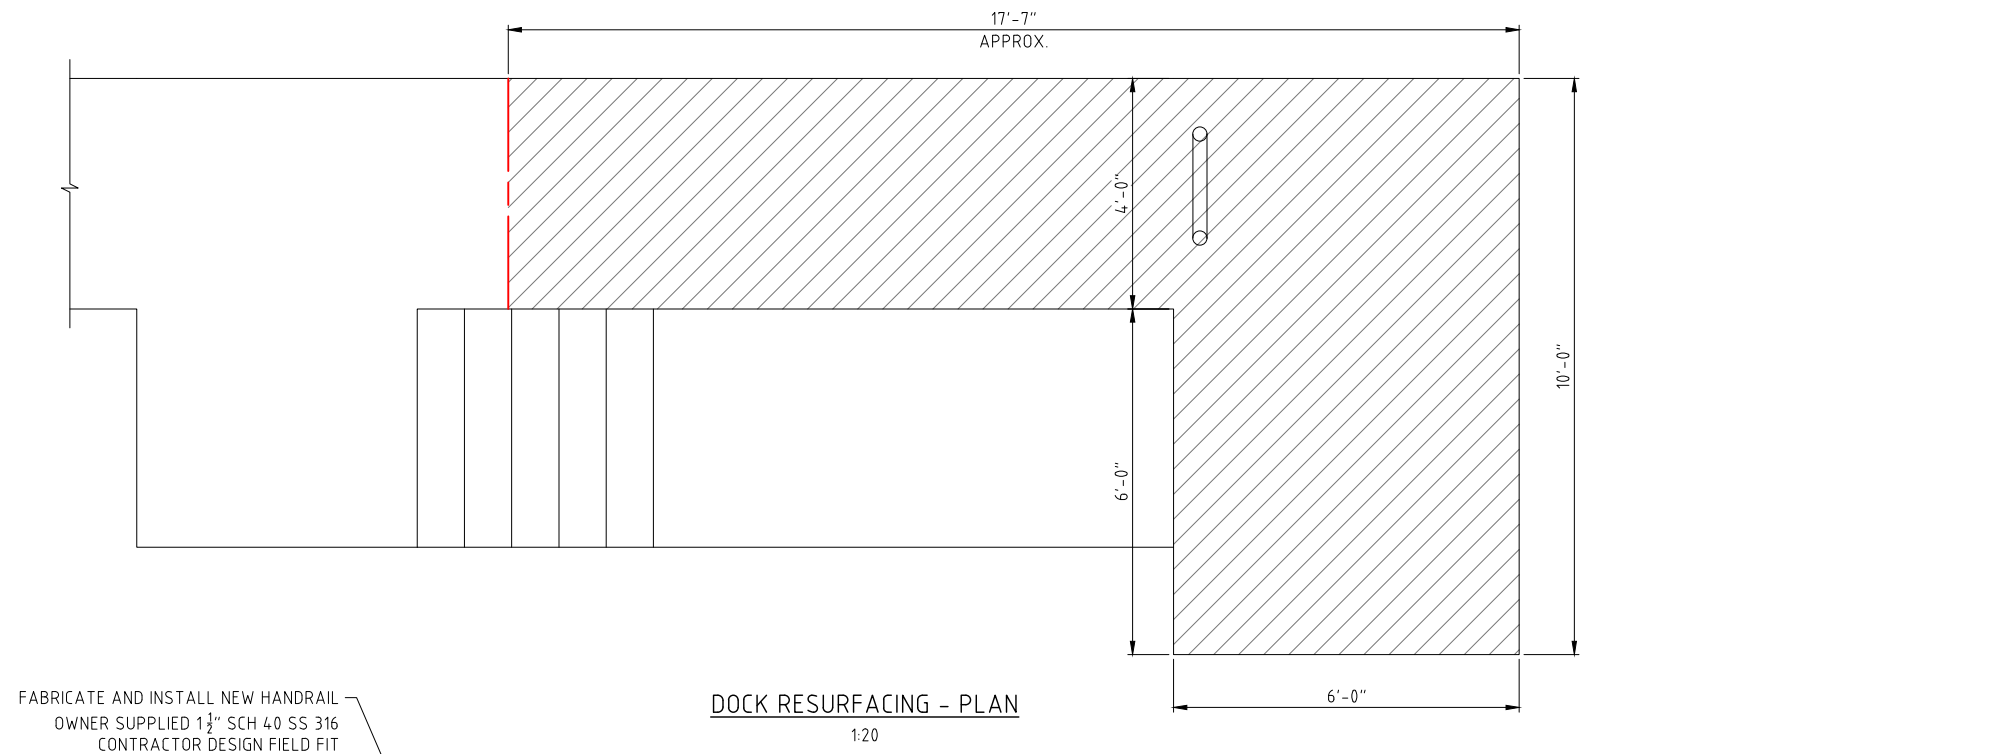

ISSUED FOR: INFORMATION


AMENDMENTS:		
NO:	REVISION	DATE:
A	FOR INFORMATION	18/10/24

SCALE: AS SHOWN AT ANSI D

SURVEY	
PREPARED: -	DATE: -
DESIGN	
PREPARED: -	DATE: -
CHECKED: -	DATE: -
DRAWING	
PREPARED: A.KENNY	DATE: 18/10/2024
CHECKED: -	DATE: -
APPROVED BY: A.KENNY	
PROJECT NUMBER: XX-XX-XX	

PROJECT NAME:
**DOCK HILL
SWIMMING FACILITY
D37 - REPAIR 2024**

HAMILTON-PARISH
SHEET TITLE:
DOCK RE-SURFACING

 

SHEET NUMBER:	REVISION
S003	A