


TRANSIT SHED

NO 8 DOCK HAMILTON

CORPORATION OF HAMILTON

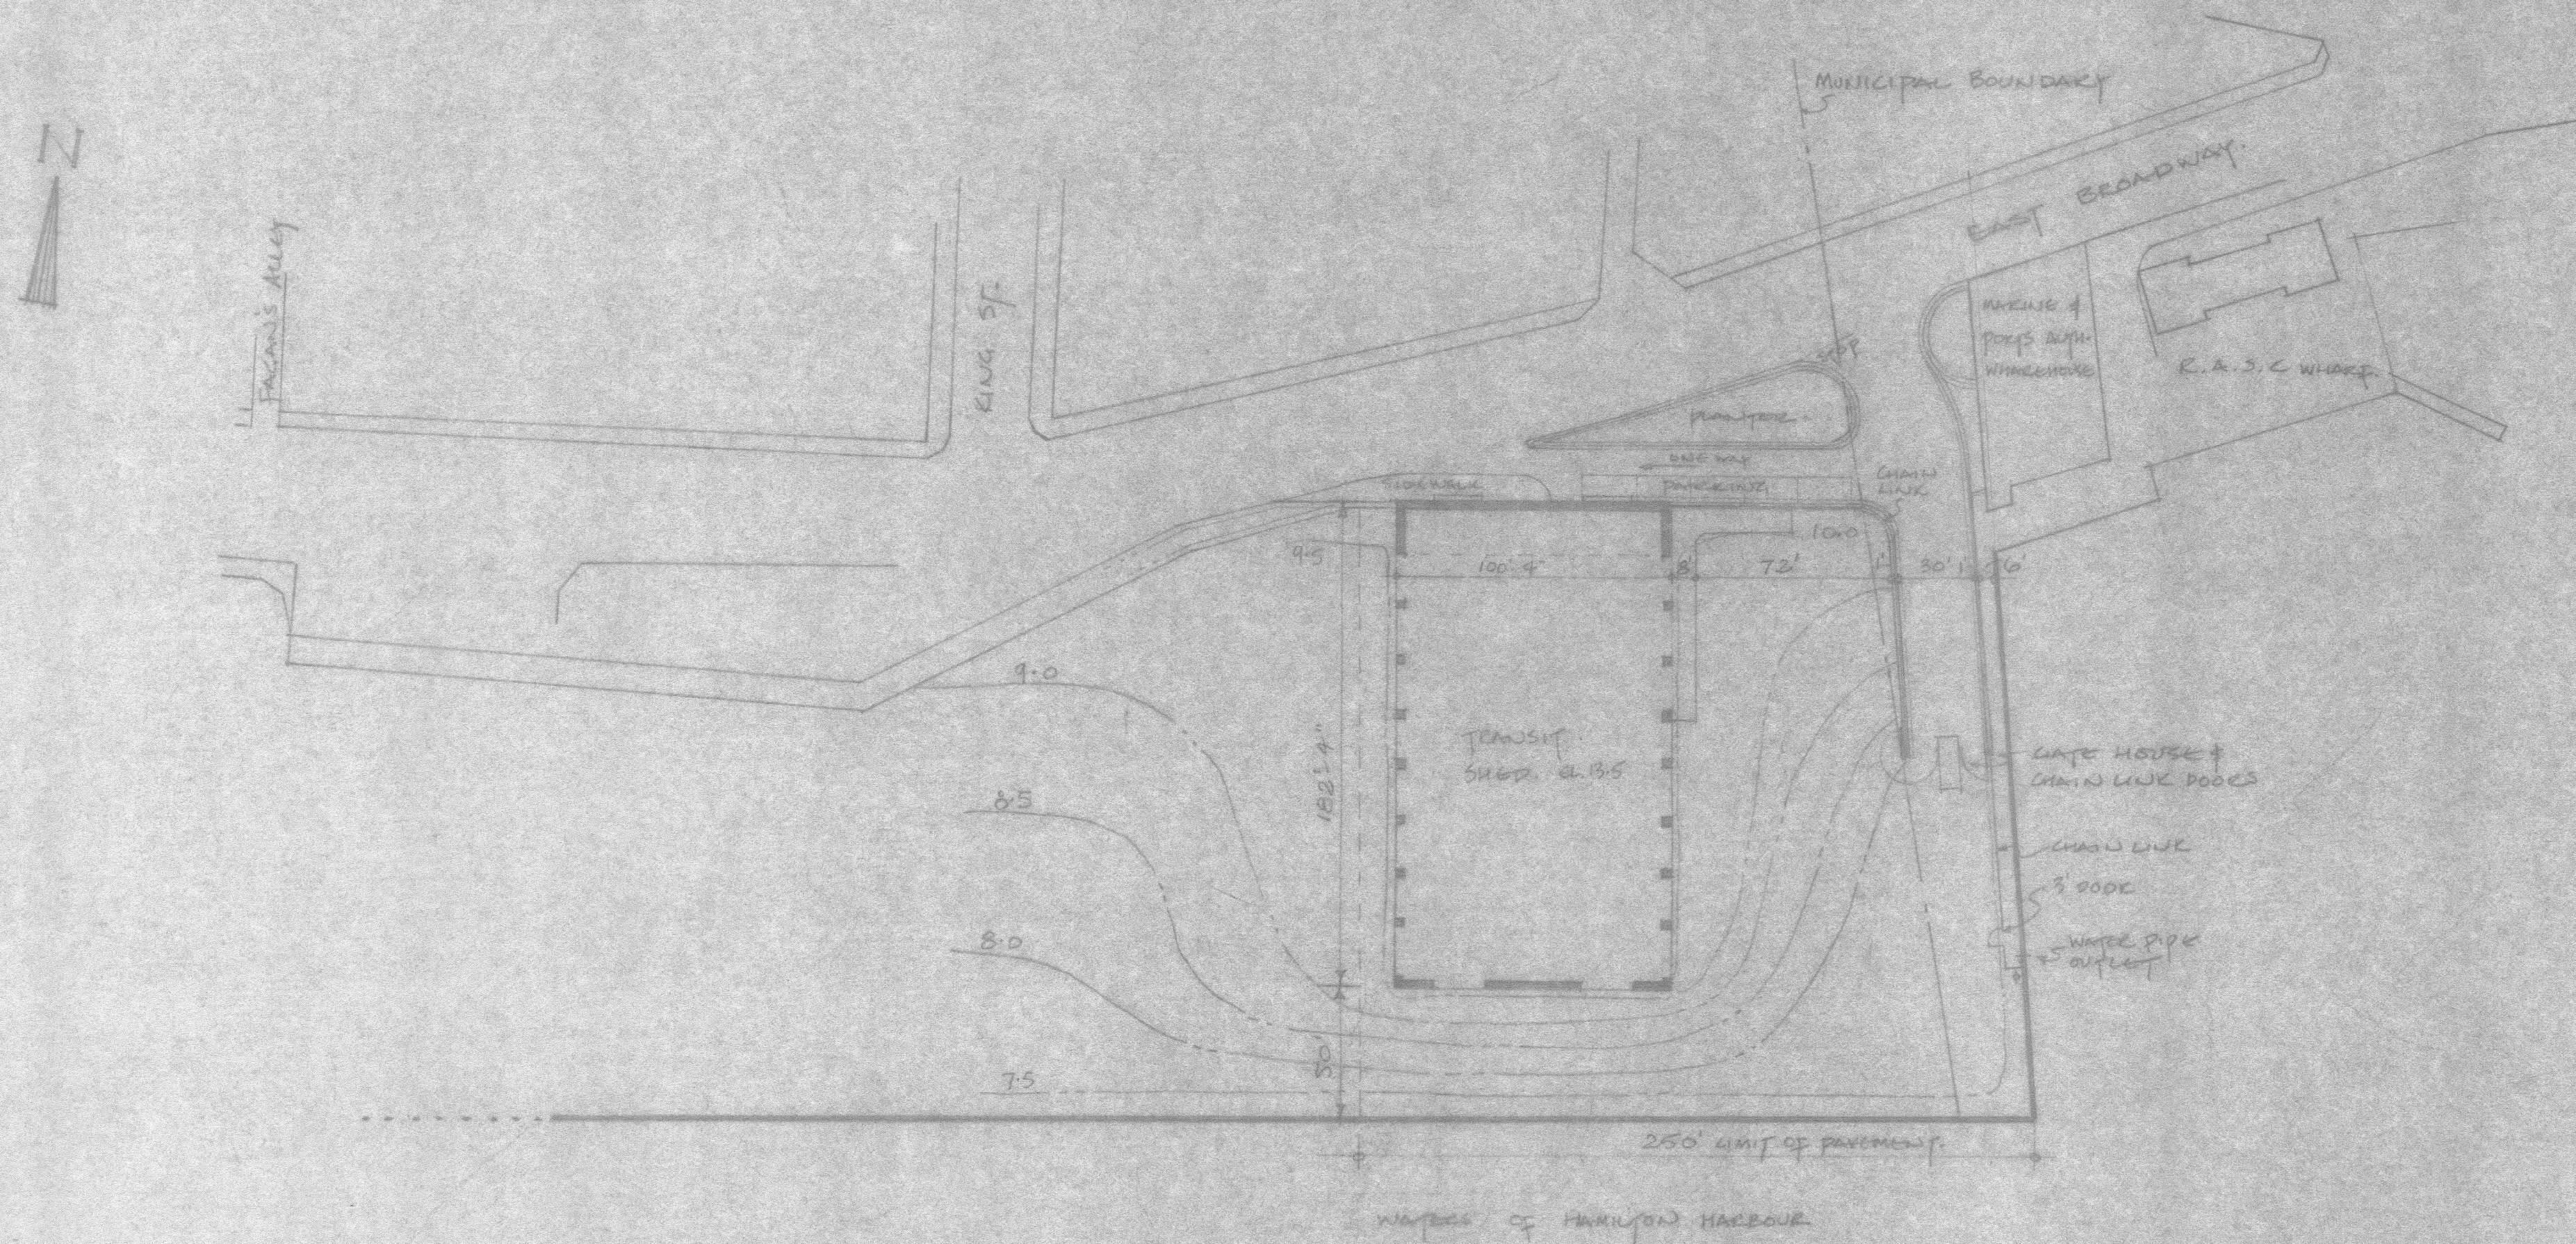

Site plan - NO 8 DOCK

Scale: 1"=50'

RECEIVED

JUN 26 1973

BURLAND, COVINGS & HOLDREGE LTD.

TRANSIT SHED AT
NO 8 DOCK HAMILTON

MILES CUTLERIDGE
CIVIL ENGINEER

DWG NO 1 Scale: 1"=50'
JOB NO E-11-791 DATE JAN 73