


REV.	DATE	DESCRIPTION
1	22/07/20	ISSUED FOR BID

NOTE:
THIS DRAWING SHOULD BE READ IN
CONJUNCTION WITH SIGNAGE SCHEDULE

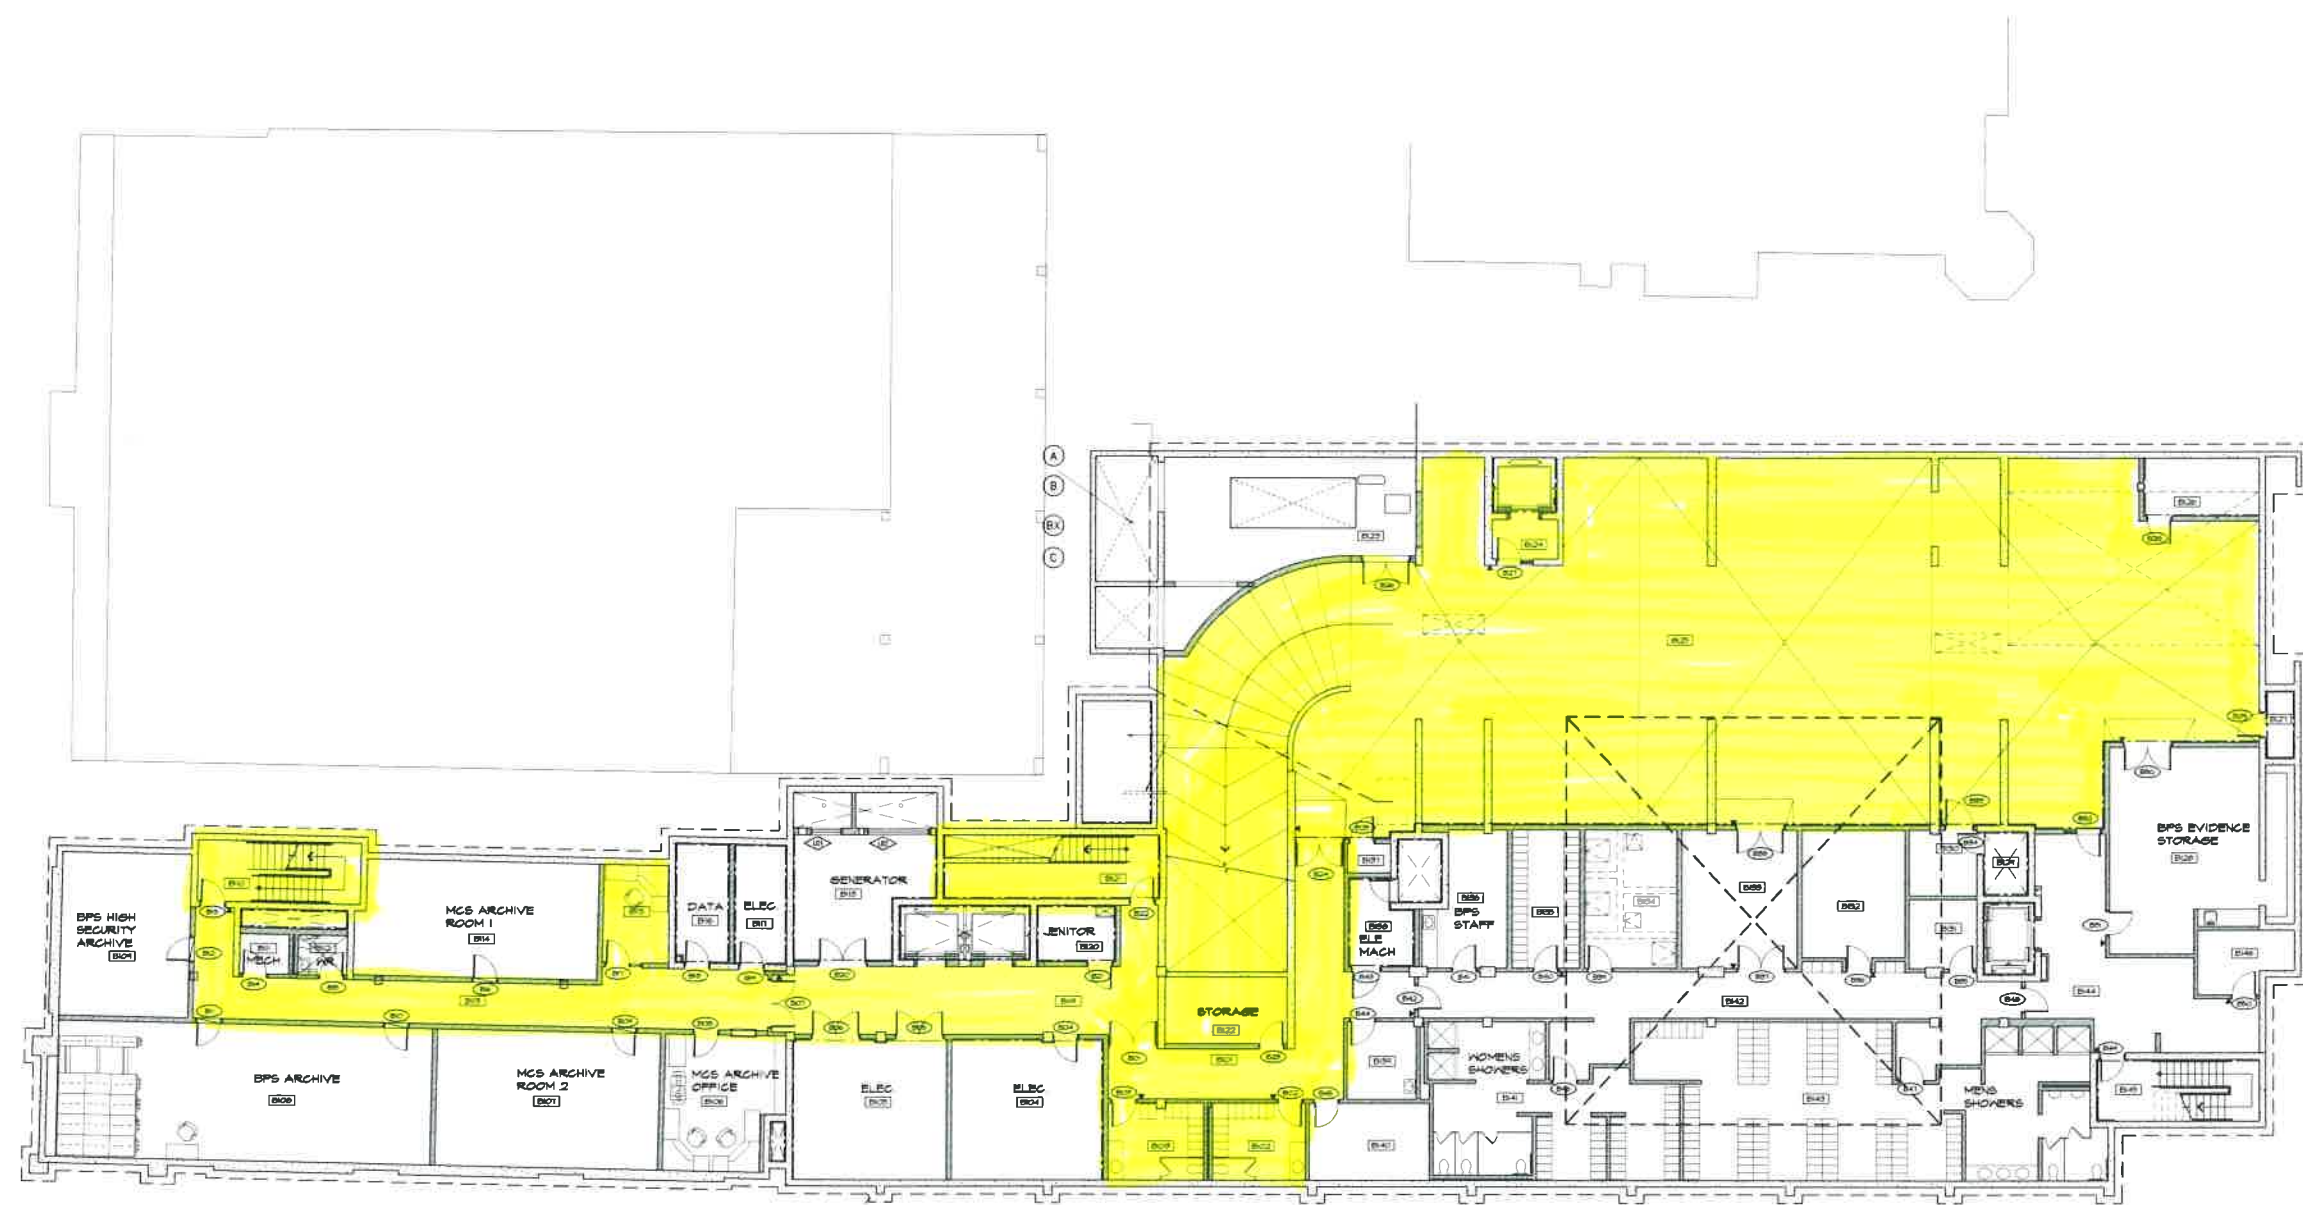

DLBE Office Cleaning 2021: Areas to be cleaned as highlighted

PROJECT STATUS:
ISSUE FOR BID

THESE DRAWINGS ARE NOT TO BE SCALED.
CONTERS & ASSOCIATES LTD IS RELIEVED FROM
ANY AND ALL LIABILITY FOR THE USE OF ITS
DOCUMENTATION IN A MANNER INCONSISTENT WITH
ITS EXPRESSED AND OR IMPLIED INTENT.
THE CONTRACTOR SHALL CHECK AND VERIFY ALL
DIMENSIONS AND LEVELS AND REPORT ANY
APPARENT DISCREPANCIES TO THE ARCHITECT
PRIOR TO COMMENCING WORK.



Conyers & Associates Ltd

PROJECT TITLE:
**MINISTRY OF WORKS & ENGINEERING
BERMUDA MAGISTRATES COURT
AND HAMILTON POLICE STATION**

DRAWING TITLE:
**BASEMENT FLOOR PLAN
SHOWING ROOM AND DOOR
NUMBERS FOR SIGNAGE
REQUIREMENTS**


DRAWN BY: SP	CHECKED BY: EBC: KD
SCALE:	DATE DRAWN:
PROJECT NUMBER: 911	DRAWING NO. / REVISION: FFE 20

01 BASEMENT FLOOR PLAN
FFFE/11/20

DRAWING: 911/01/FFFE/11/20 DATE: 22/07/20 11:00 AM
 PROJECT: BERMUDA MAGISTRATES COURT AND HAMILTON POLICE STATION
 DRAWING NO: FFE 20

REV.	DATE	DESCRIPTION
Δ	22/02/20	ISSUED FOR BID

NOTE:
THIS DRAWING SHOULD BE READ IN
CONJUNCTION WITH SIGNAGE SCHEDULE

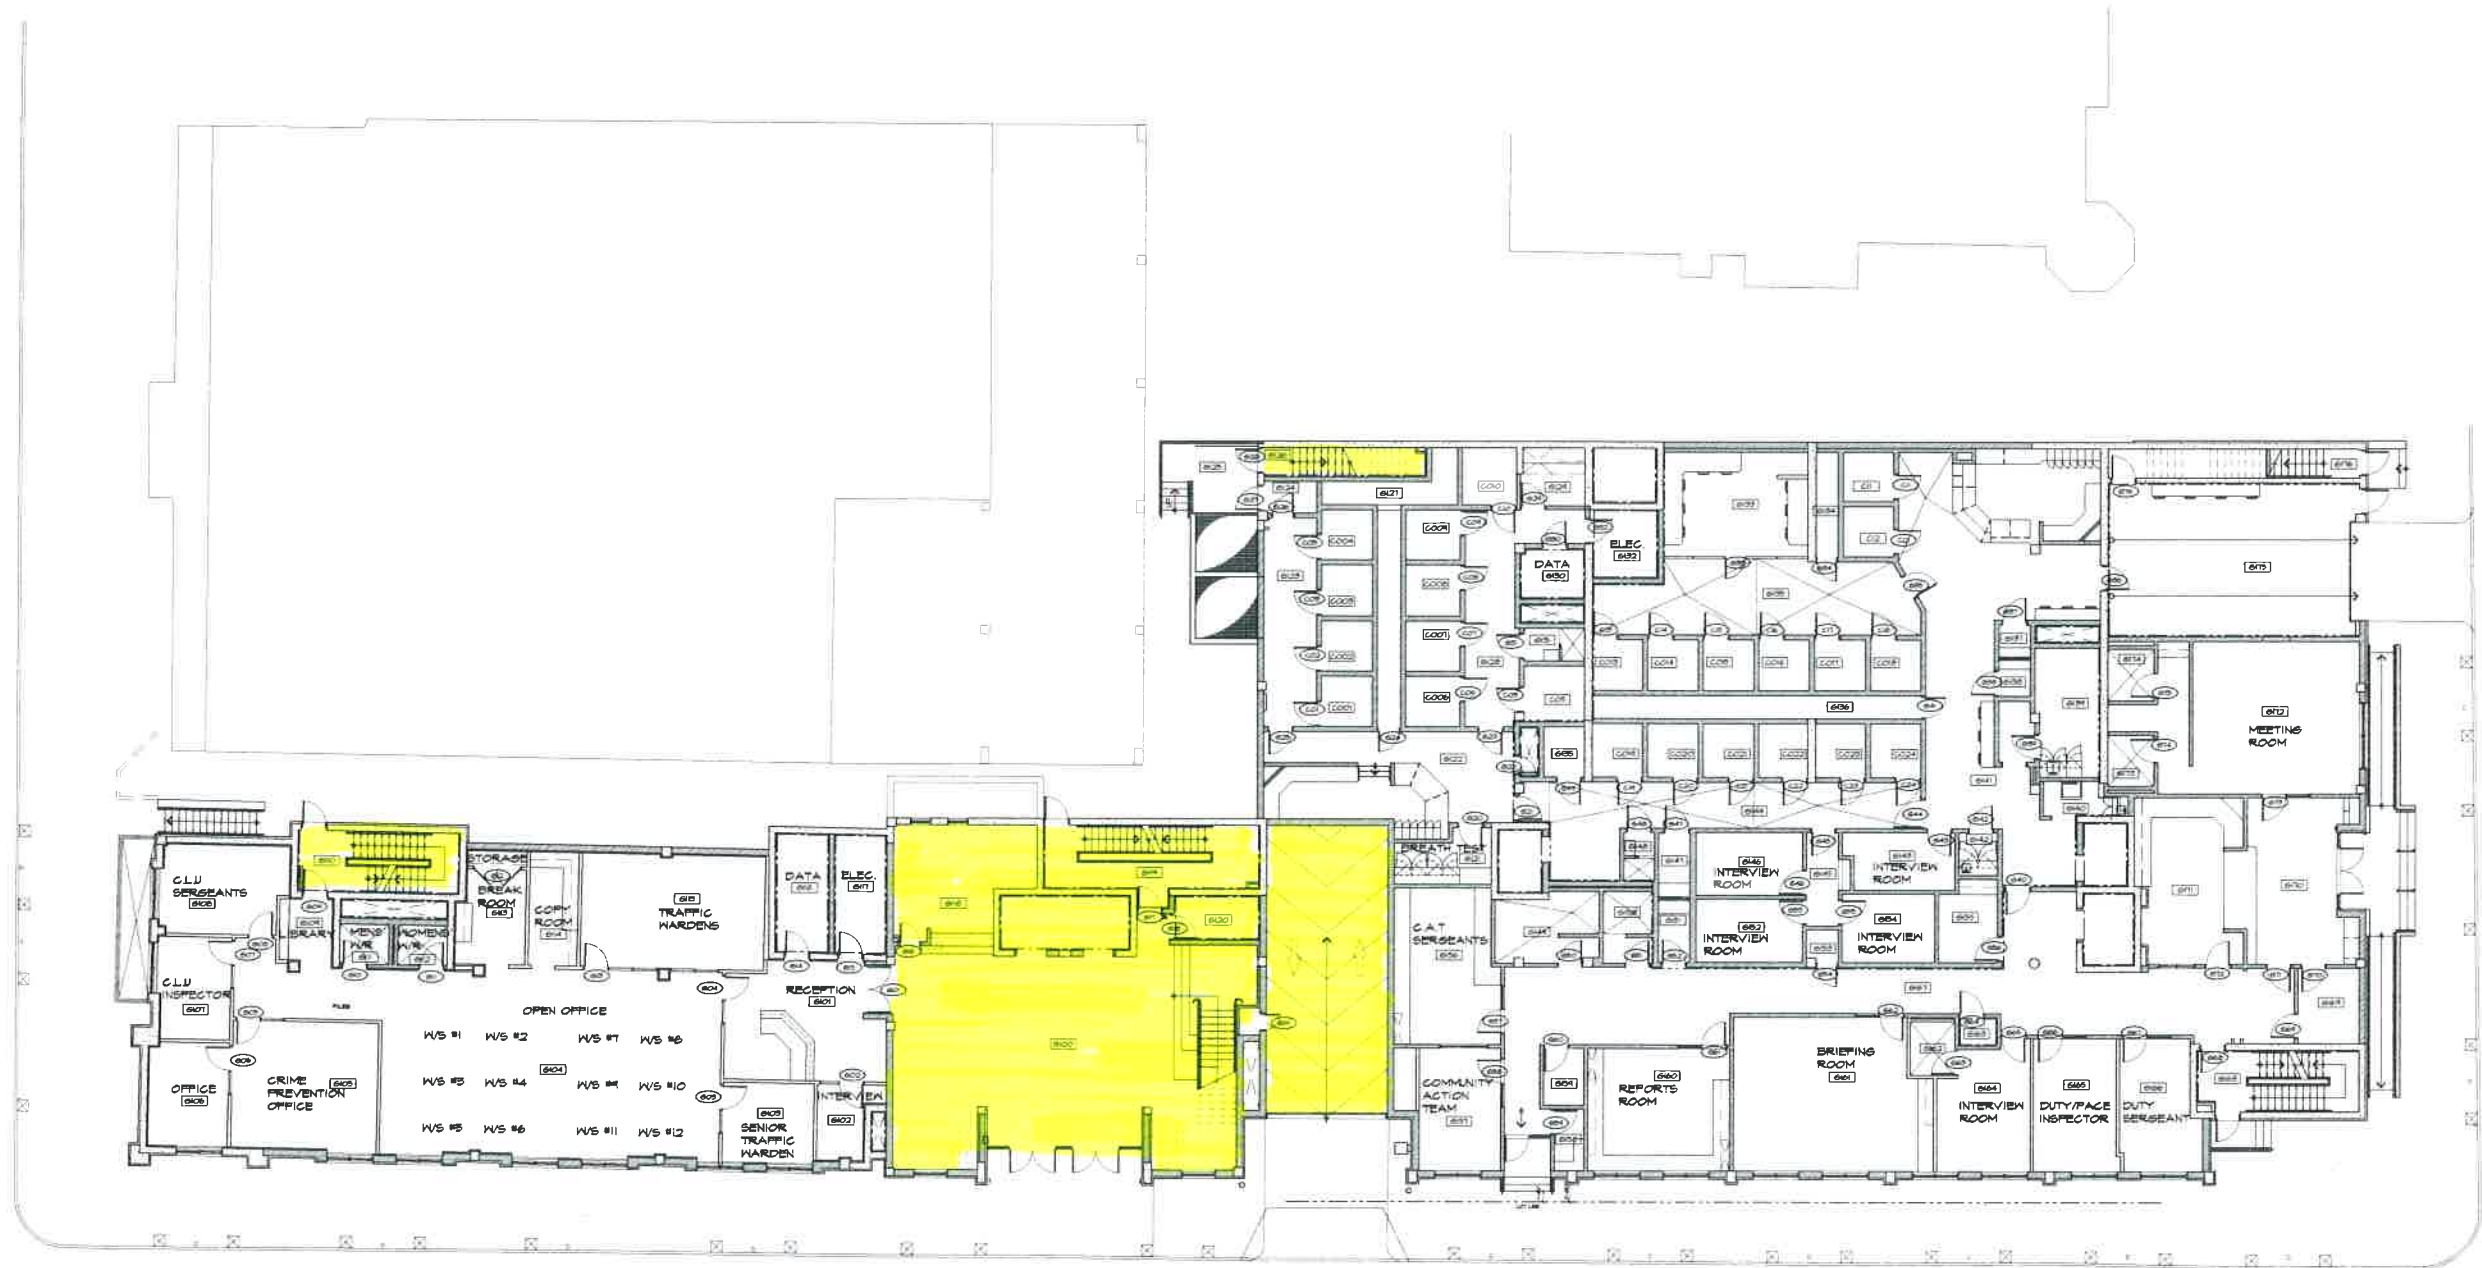

DLBE Office Cleaning 2021: Areas to be cleaned as highlighted

PROJECT STATUS
ISSUE FOR COMMENTS

THESE DRAWINGS ARE NOT TO BE SCALED
CONTRYS & ASSOCIATES LTD IS RELEASED FROM
ANY AND ALL LIABILITY FOR THE USE OF ITS
DOCUMENTATION IN A MANNER INCONSISTENT WITH
ITS EXPRESSED AND OR IMPLIED INTENT.
THE CONTRACTOR SHALL CHECK AND VERIFY ALL
DIMENSIONS AND LEVELS AND REPORT ANY
APPARENT DISCREPANCIES TO THE ARCHITECT
PRIOR TO COMMENCING WORK.



Conyers & Associates Ltd
100, South Hill, Hamilton, Bermuda
 Phone: +1 441 292 1100 Fax: +1 441 292 1101
 Email: info@conyers.com

PROJECT TITLE:
**MINISTRY OF WORKS & ENGINEERING
BERMUDA MAGISTRATES COURT
AND HAMILTON POLICE STATION**


DRAWING TITLE:
**GROUND FLOOR PLAN
SHOWING ROOM AND DOOR
NUMBERS FOR SIGNAGE
REQUIREMENTS**

DRAWN BY: SP	CHECKED BY:
SCALE: 1:50	DATE DRAWN: DEL 02
PROJECT NUMBER: 911	DRAWING NO. / REVISION: FFE 21

© Conyers & Associates Ltd 2020. All rights reserved. No part of this drawing may be reproduced without the prior written consent of Conyers & Associates Ltd.

REV. DATE	DESCRIPTION
22/07/20	ISSUED FOR BID

NOTE:
THIS DRAWING SHOULD BE READ IN CONJUNCTION WITH SIGNAGE SCHEDULE

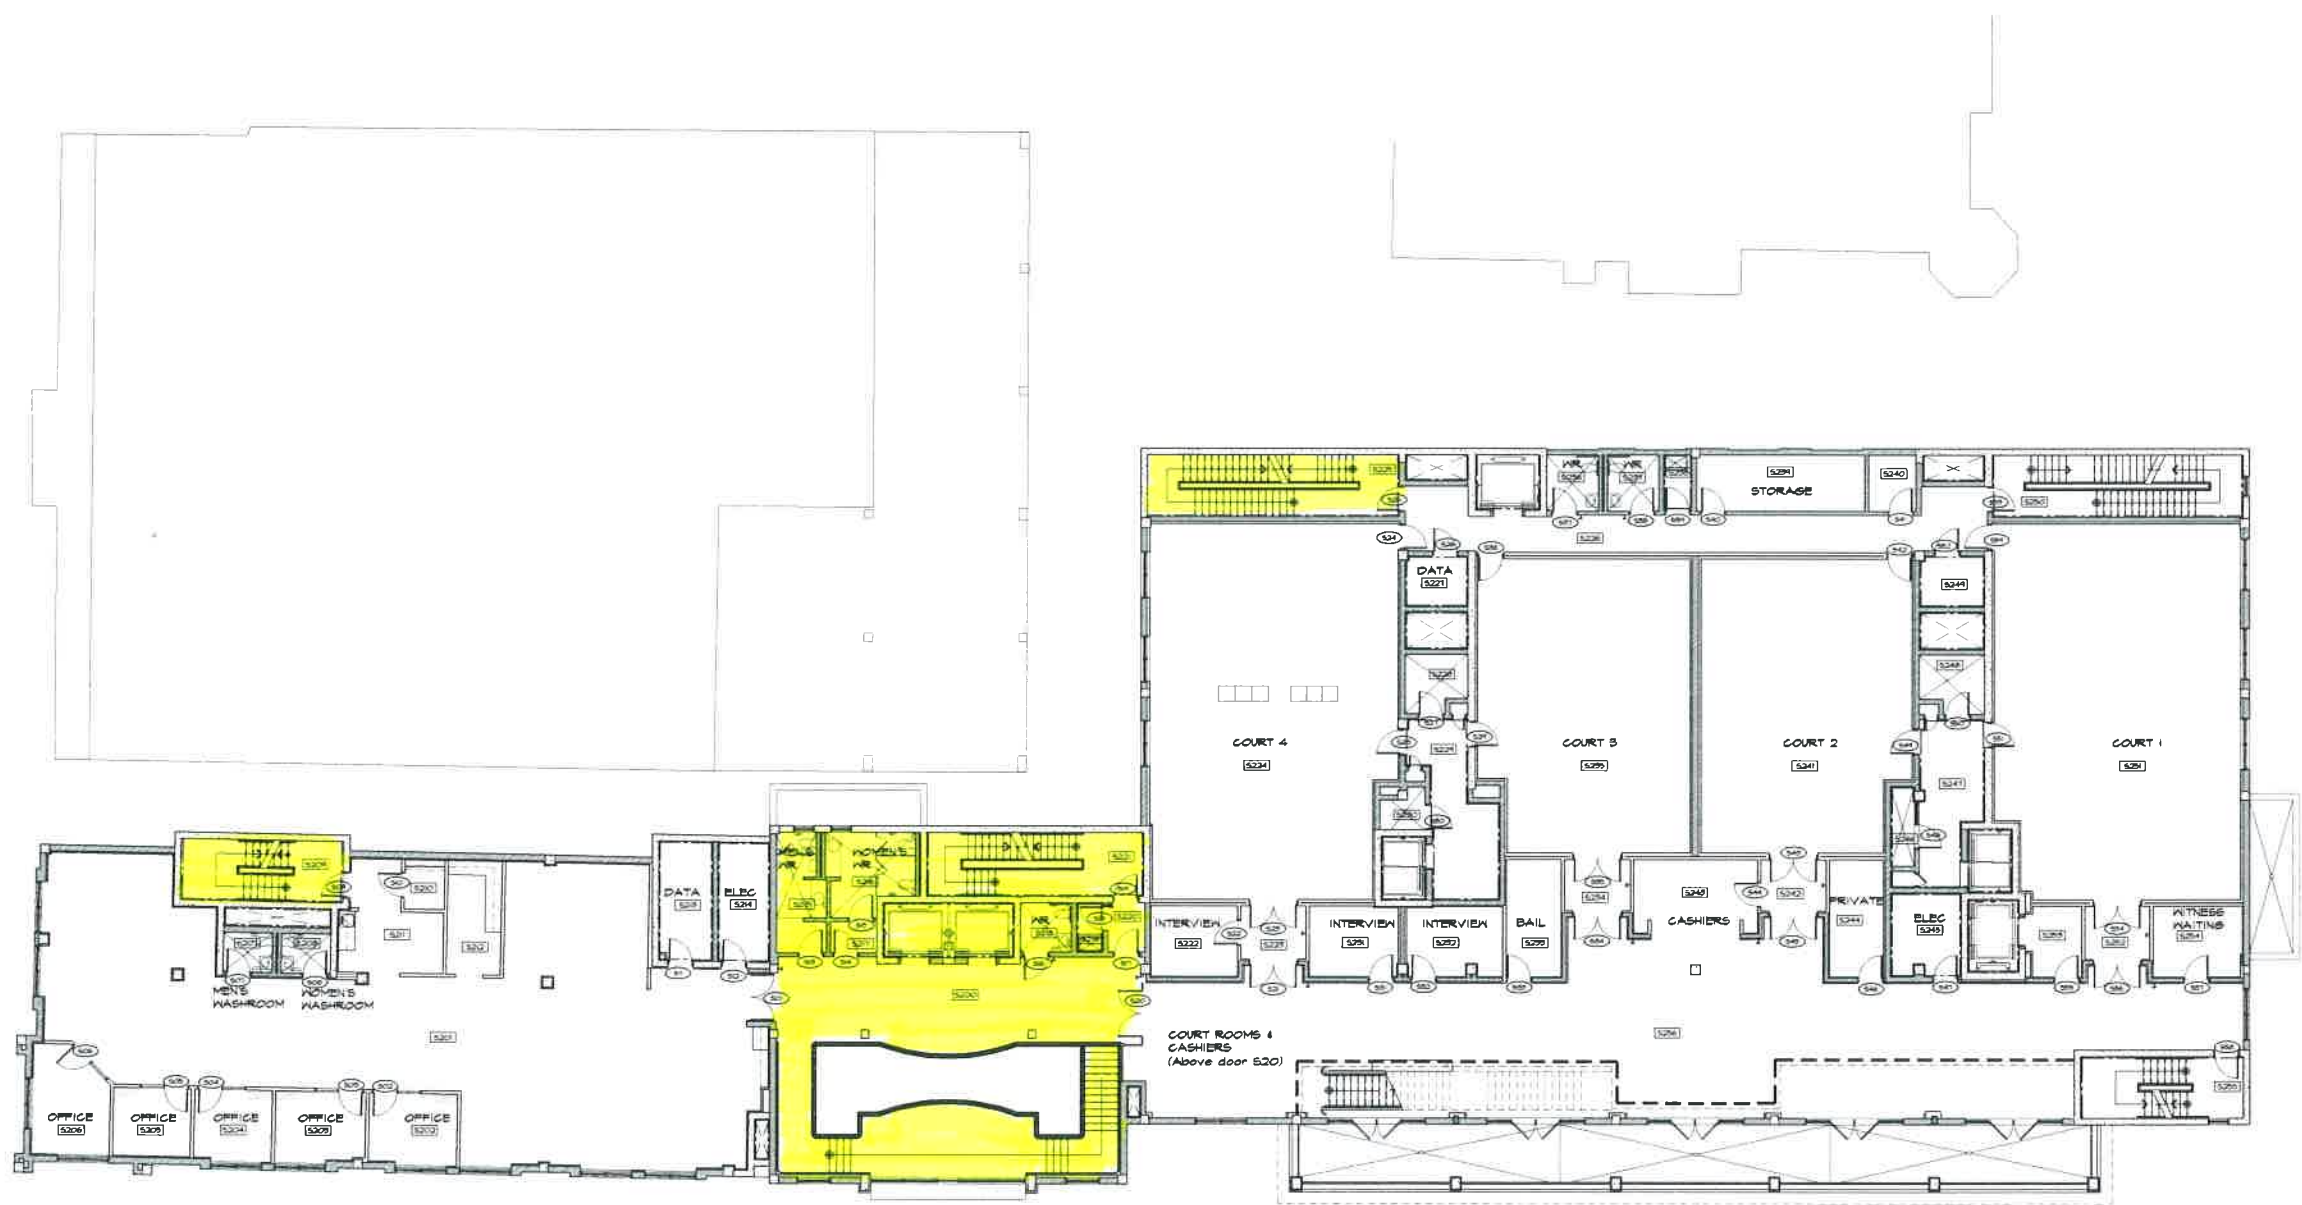

DLBE Office Cleaning 2021: Areas to be cleaned as highlighted

PROJECT STATUS
ISSUE FOR COMMENT

THESE DRAWINGS ARE NOT TO BE SCALED.
CONVEYS & ASSOCIATES LTD IS RELIEVED FROM ANY AND ALL LIABILITY FOR THE USE OF ITS DOCUMENTATION IN A MANNER INCONSISTENT WITH ITS EXPRESSED AND OR IMPLIED TERMS.
THE CONTRACTOR SHALL CHECK AND VERIFY ALL DIMENSIONS AND LEVELS AND REPORT ANY APPARENT DISCREPANCIES TO THE ARCHITECT PRIOR TO COMMENCING WORK.



Conveys & Associates Ltd
18, 20th Floor, 111 Broad Street, Hamilton, Bermuda
Tel: +1 441 292 2222 Fax: +1 441 292 2223 Email: info@conveys.com


PROJECT TITLE
MINISTRY OF WORKS & ENGINEERING
BERMUDA MAGISTRATES COURT
AND HAMILTON POLICE STATION

DRAWING TITLE
SECOND FLOOR PLAN
SHOWING ROOM AND DOOR
NUMBERS FOR SIGNAGE
REQUIREMENTS

DRAWN BY: SP	CHECKED BY: EBC
SCALE: 1:1	DATE DRAWN: 22/07/20
PROJECT NUMBER: 411	DRAWING NO.: FFE 22

REV.	DATE	DESCRIPTION
1	22/02/20	ISSUED FOR BID

NOTE:
THIS DRAWING SHOULD BE READ IN
CONJUNCTION WITH SIGNAGE SCHEDULE

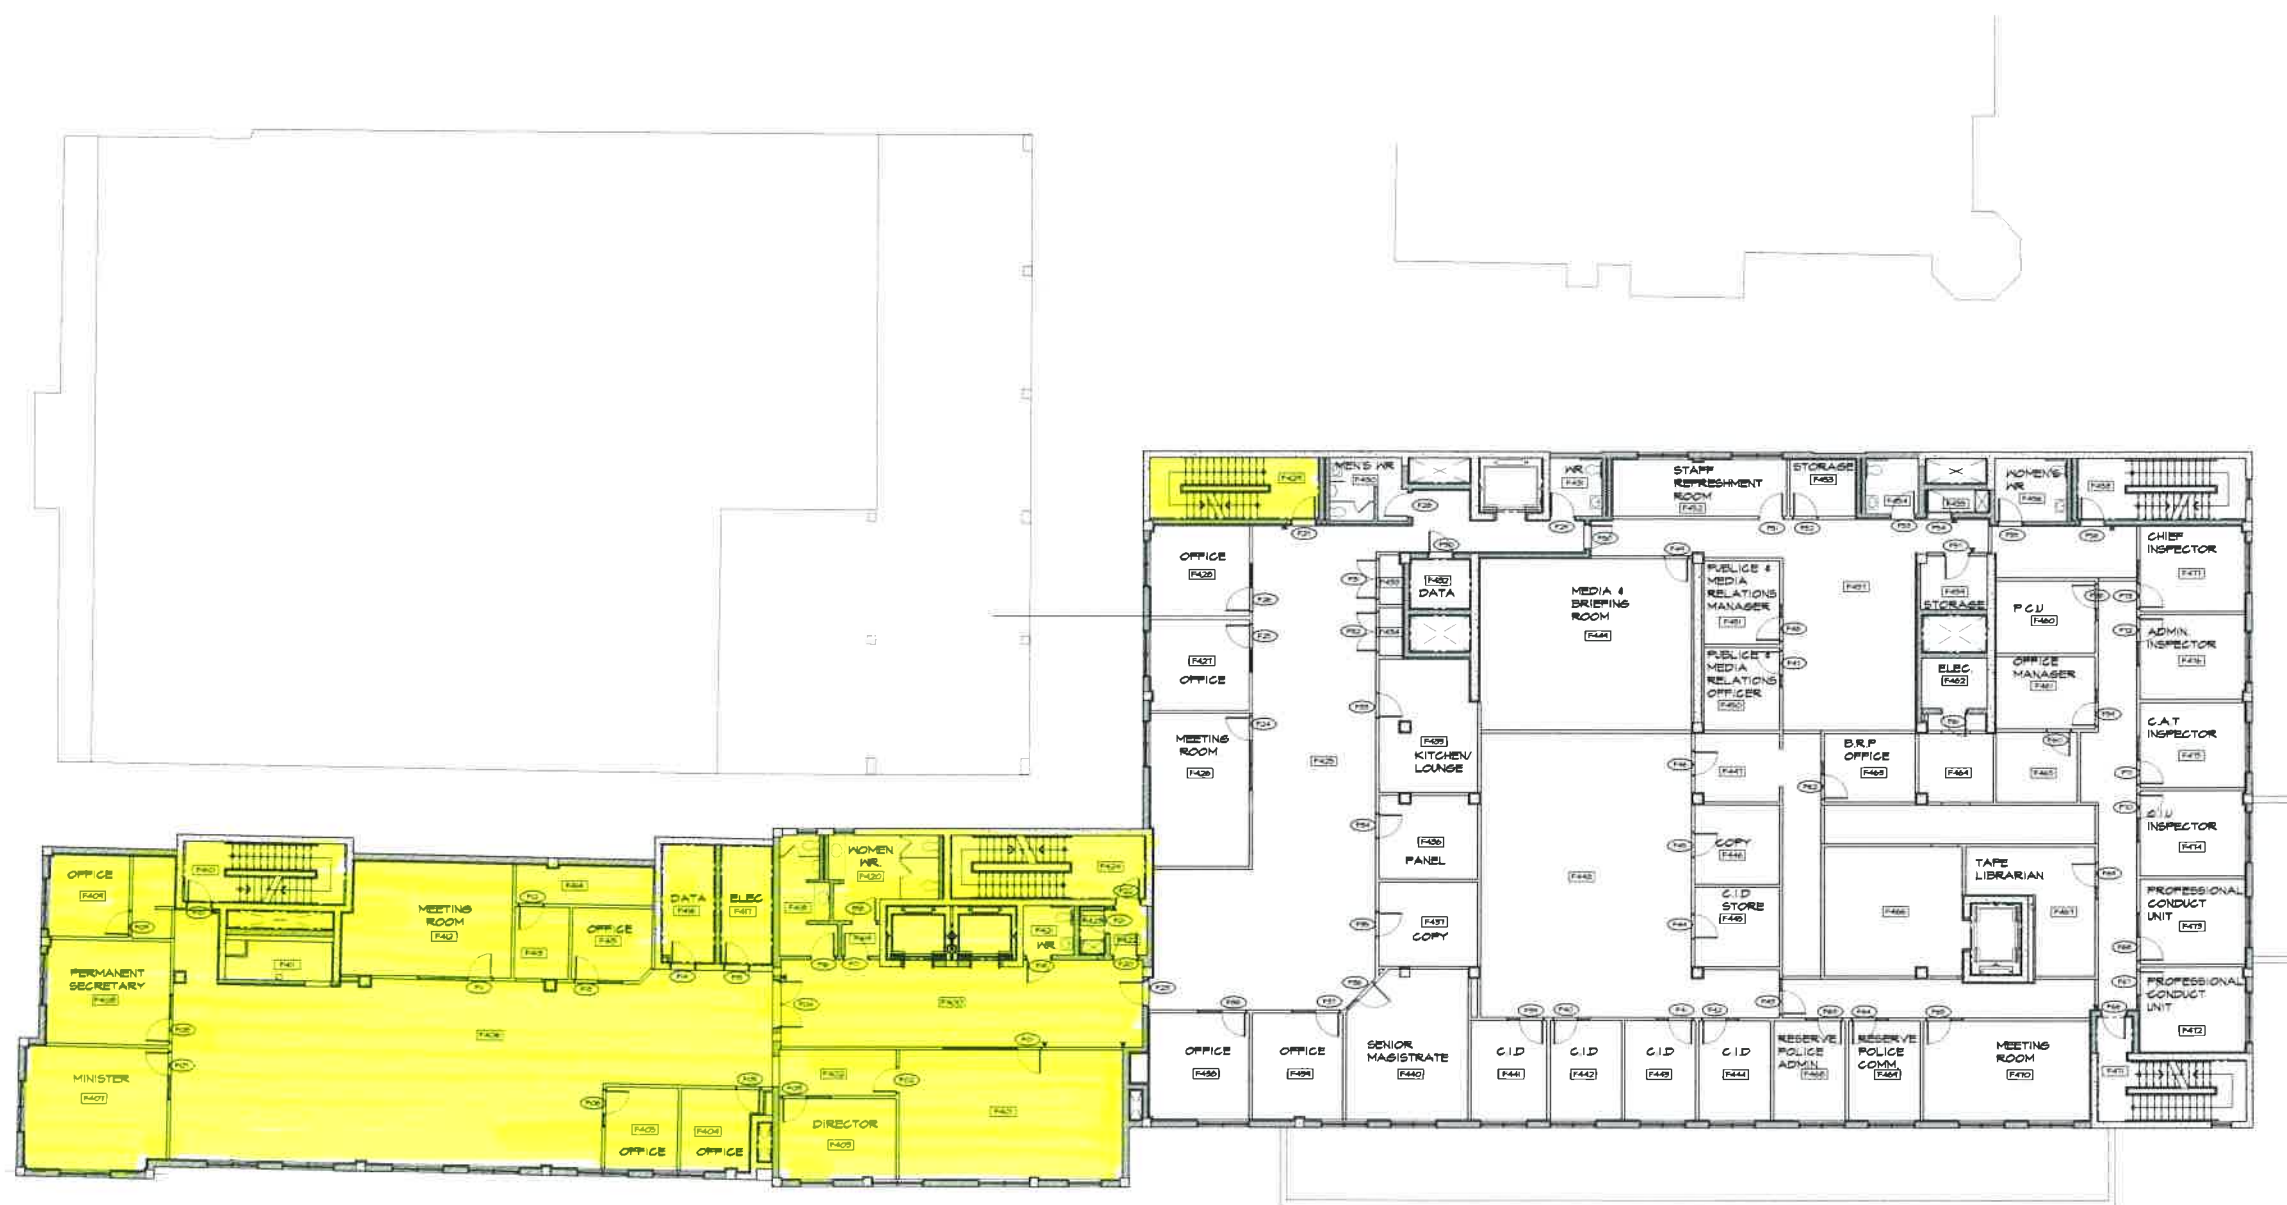

DLBE Office Cleaning 2021: Areas to be cleaned as highlighted

PROJECT STATUS
ISSUE FOR BID

THESE DRAWINGS ARE NOT TO BE SCALED.
CONVEYS & ASSOCIATES LTD IS RELIEVED FROM
ANY AND ALL LIABILITY FOR THE USE OF ITS
DOCUMENTATION IN A MANNER INCONSISTENT WITH
ITS EXPRESSED AND/OR IMPLIED INTENT.
THE CONTRACTOR SHALL CHECK AND VERIFY ALL
DIMENSIONS AND LEVELS, AND REPORT ANY
APPARENT DISCREPANCIES TO THE ARCHITECT
PRIOR TO COMMENCING WORK.



Conveys & Associates Ltd
11000 BELLEVUE BLVD, SUITE 1000, BELLEVUE, WA 98004
TEL: (206) 451-1000 FAX: (206) 451-1001

PROJECT TITLE
**MINISTRY OF WORKS & ENGINEERING
BERMUDA MAGISTRATES COURT
AND HAMILTON POLICE STATION**

DRAWING TITLE
**FOURTH FLOOR PLAN
SHOWING ROOM AND DOOR
NUMBERS FOR SIGNAGE
REQUIREMENTS**

DRAWN BY	CHECKED BY
SCALE	DATE DRAWN
PROJECT NUMBER	DRAWING NO.
911	FFE 24

FOURTH FLOOR PLAN
FFFE 24

REV.	DATE	DESCRIPTION
1	22/2/20	ISSUED FOR BID

NOTE:
THIS DRAWING SHOULD BE READ IN
CONJUNCTION WITH SIGNAGE SCHEDULE



CEILING & LIGHTING
LAYOUT IN LOBBY AND
BOARD ROOM REFER
TO A04.01

DLBE Office Cleaning 2021: Areas to be cleaned as highlighted

PROJECT STATE
ISSUE FOR BID

THESE DRAWINGS ARE NOT TO BE SCALED.
CONVERS & ASSOCIATES LTD IS RELIEVED FROM
ANY AND ALL LIABILITY FOR THE USE OF ITS
DOCUMENTATION IN A MANNER INCONSISTENT WITH
ITS EXPRESSED AND OR IMPLIED INTENT.
THE CONTRACTOR SHALL CHECK AND VERIFY ALL
DIMENSIONS AND LEVELS AND REPORT ANY
APPARENT DISCREPANCIES TO THE ARCHITECT
PRIOR TO COMMENCEMENT OF WORK.



Convers & Associates Ltd
100 West Street, 2nd Floor, Hamilton, Bermuda
Tel: +1 441 292 2222 Fax: +1 441 292 2223 Email: info@convers.com

PROJECT TITLE
**MINISTRY OF WORKS & ENGINEERING
BERMUDA MAGISTRATES COURT
AND HAMILTON POLICE STATION**


DRAWING TITLE
**FIFTH FLOOR PLAN
SHOWING ROOM AND DOOR
NUMBERS FOR SIGNAGE
REQUIREMENTS**

DRAWN BY SP	CHECKED BY RBS
SCALE R/S	DATE DRAWN DEC 10
PROJECT NUMBER 911	DRAWING NO. FFE 25

01 FIFTH FLOOR PLAN
FFE25 010

REV	DATE	DESCRIPTION
1	22/12/20	ISSUED FOR BID

NOTE:
THIS DRAWING SHOULD BE READ IN
CONJUNCTION WITH SIGNAGE SCHEDULE

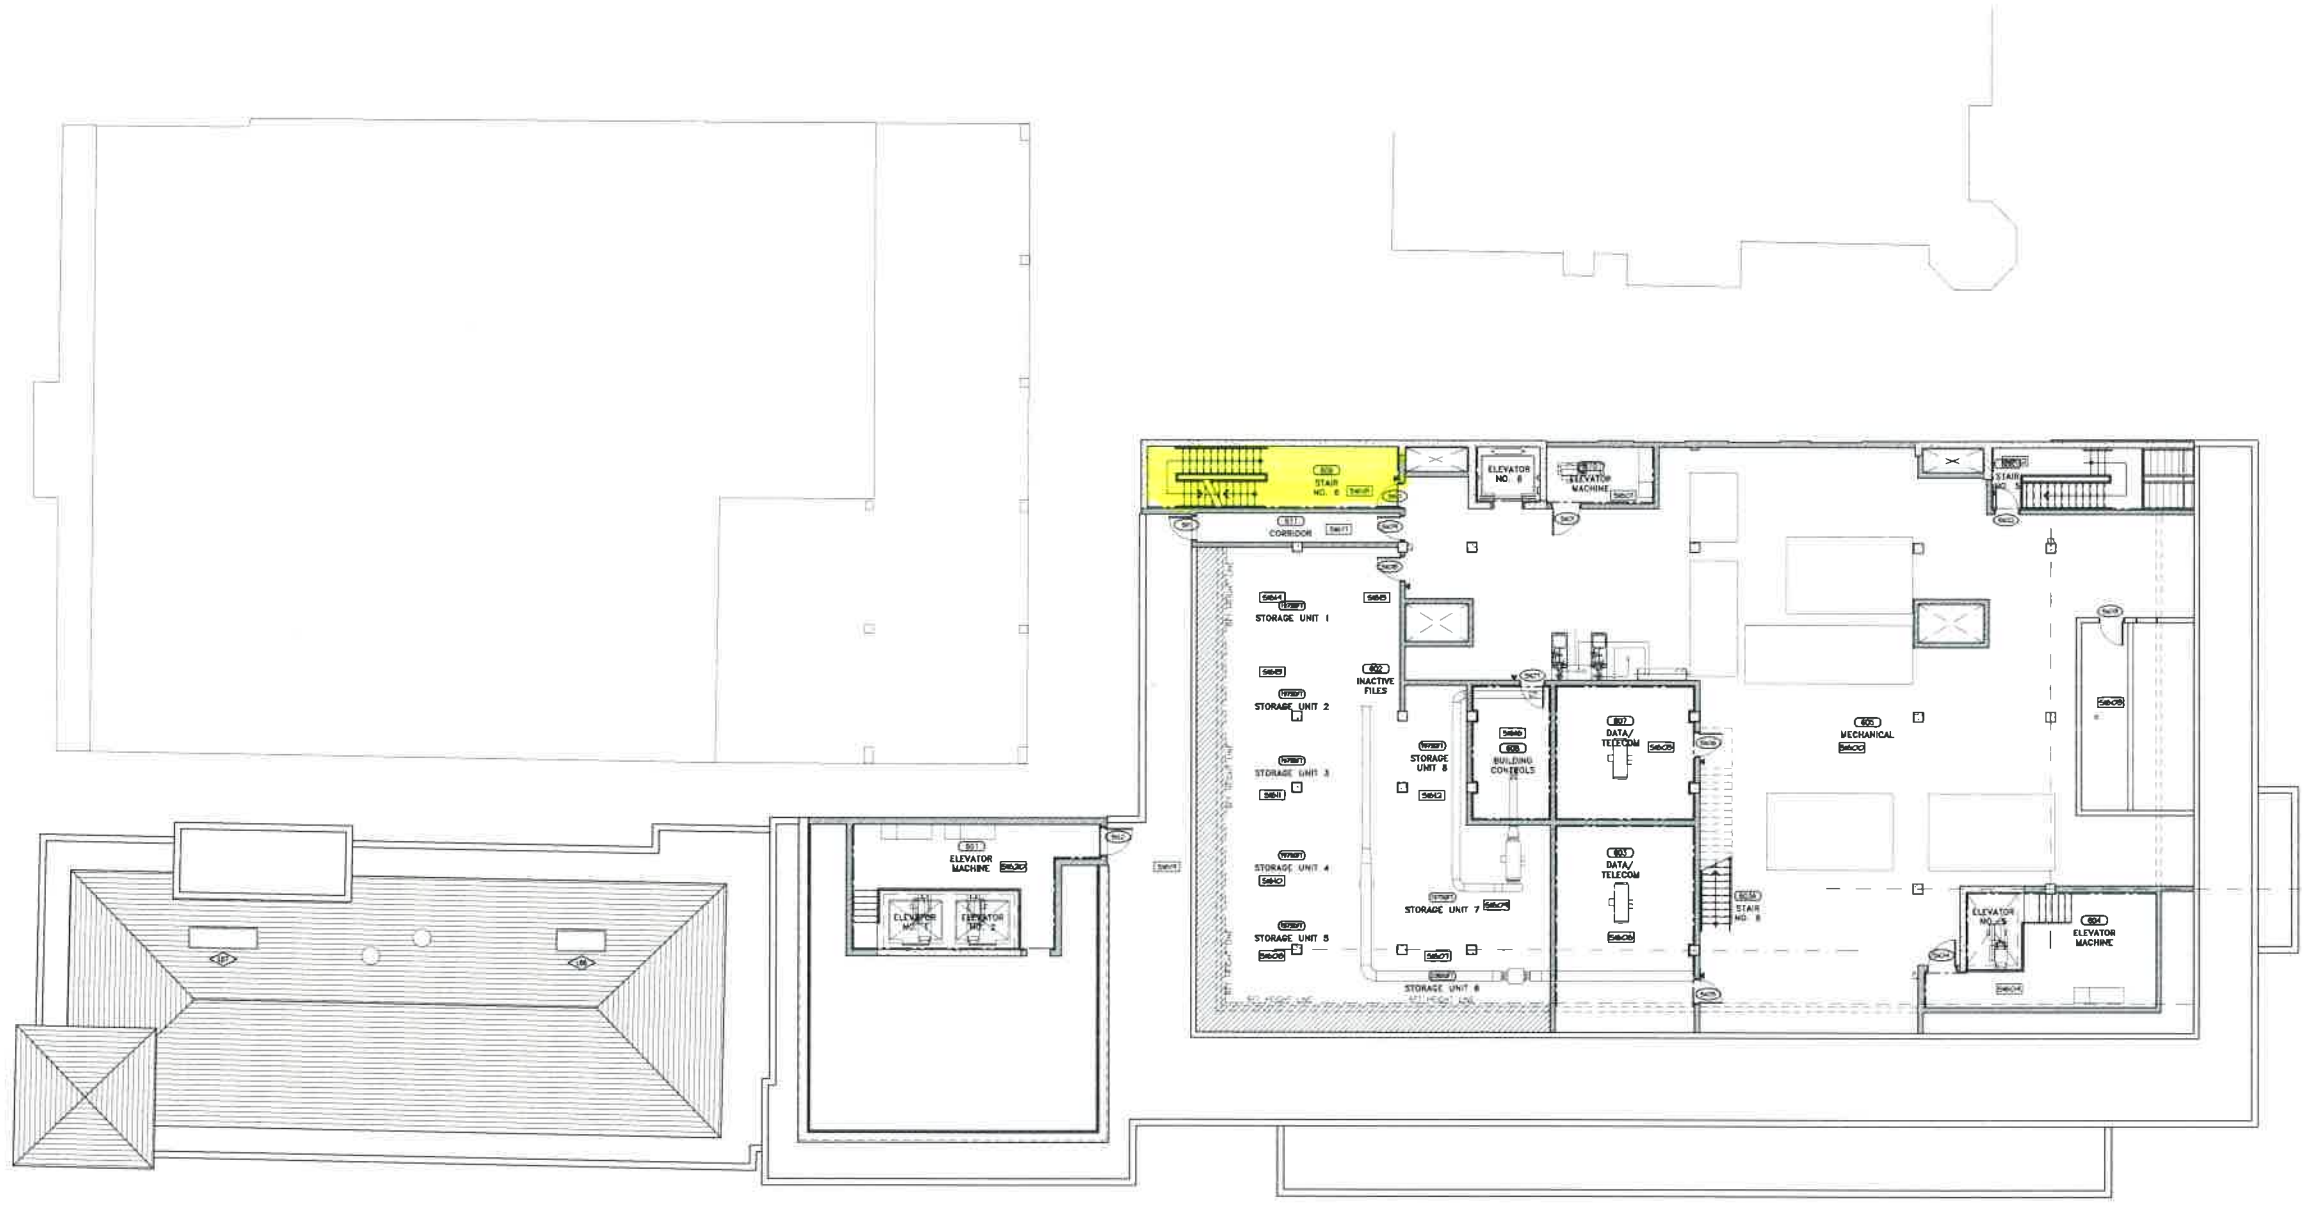

DLBE Office Cleaning 2021: Areas to be cleaned as highlighted

PROJECT STATUS
ISSUE FOR COMMENTS

THESE DRAWINGS ARE NOT TO BE SCALED.
COVERS & ASSOCIATES LTD IS BELIEVED FROM
ANY AND ALL LIABILITY FOR THE USE OF ITS
DOCUMENTATION IS A FURNISH DOCUMENTARY WITH
ITS EXPRESSED AND OR IMPLIED DUTY.
THE CONTRACTOR SHALL CHECK AND VERIFY ALL
DIMENSIONS AND LEVELS AND REPORT ANY
APPARENT DISCREPANCIES TO THE ARCHITECT
PRIOR TO COMMENCING WORK.



Covers & Associates Ltd
100 BELLEVILLE STREET, SUITE 100, BRISBANE, QLD 4000
WWW.COVERSANDASSOCIATES.COM.AU

PROJECT TITLE
MINISTRY OF WORKS & ENGINEERING
BERKHLIA MAGISTRATES COURT
AND HAMILTON POLICE STATION

DRAWING TITLE
SIXTH FLOOR PLAN
SHOWING ROOM AND DOOR
NUMBERS FOR SIGNAGE
REQUIREMENTS


DRAWN BY	CHECKED BY	
BY	SCALE	
DATE	DATE DRAWN	
NO	NO	
PROJECT NUMBER	DRAWING NO.	REVISION
911	FFE 26	1

01 SIXTH FLOOR PLAN
FFC 1/15

DRAWING NO. 911 PROJECT NO. FFE 26 DATE 22/12/20
 DRAWN BY: [Name] CHECKED BY: [Name] SCALE: [Scale] DATE DRAWN: [Date]
 PROJECT NO: 911 DRAWING NO: FFE 26 REVISION: 1

REV.	DATE	DESCRIPTION
1	22/12/20	ISSUED FOR BID

NOTE:
THIS DRAWING SHOULD BE READ IN
CONJUNCTION WITH SIGNAGE SCHEDULE

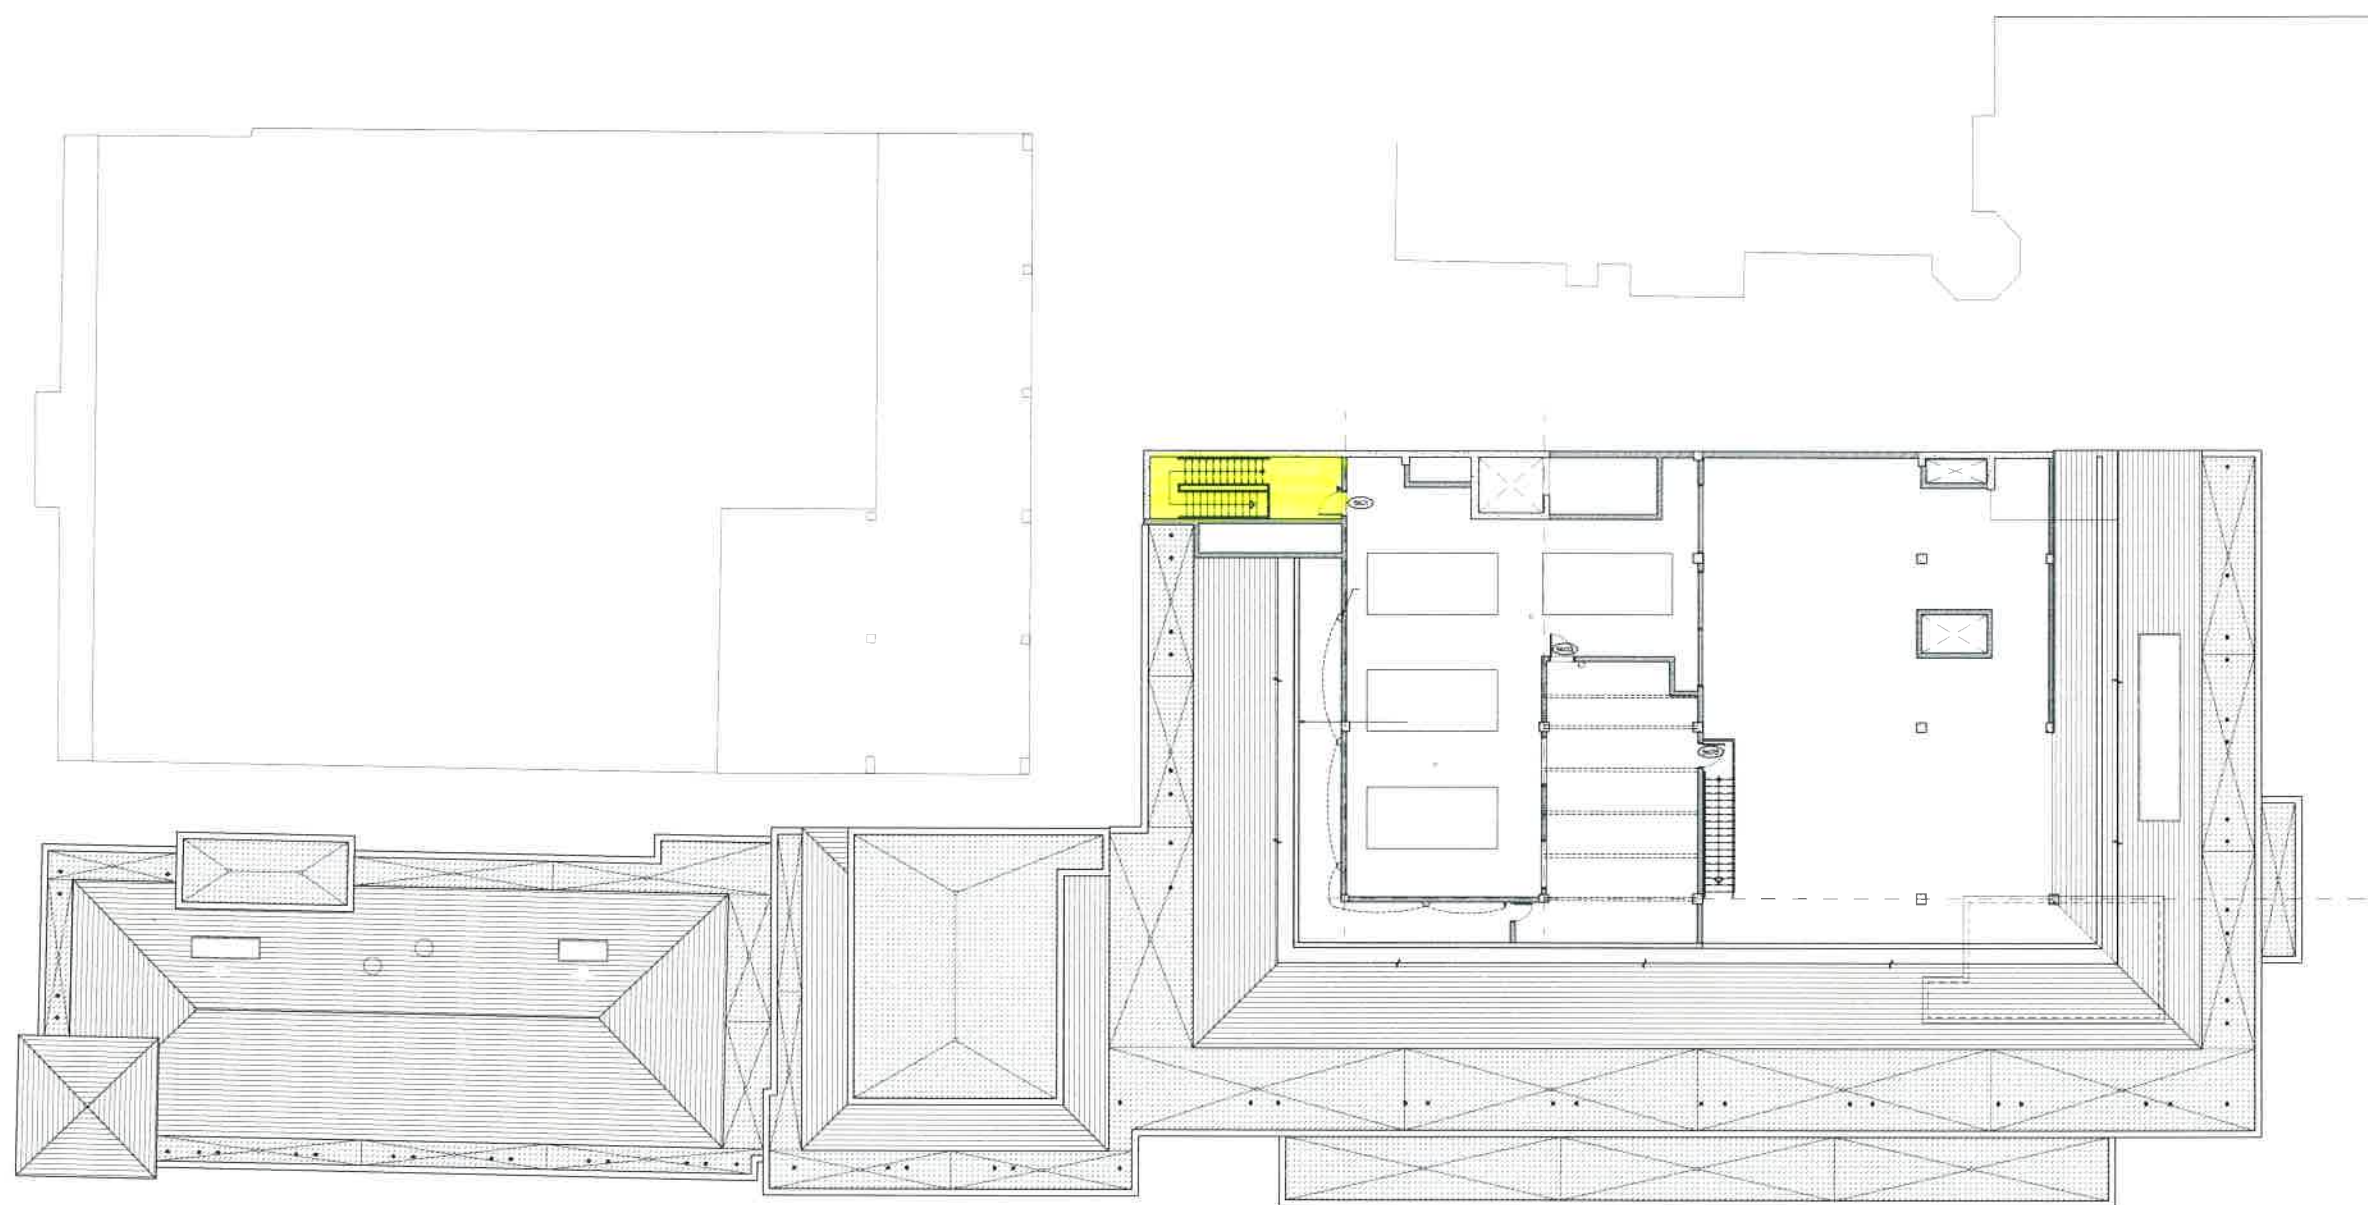

DLBE Office Cleaning 2021: Areas to be cleaned as highlighted

ISSUE FOR COMMENTS
THESE DRAWINGS ARE NOT TO BE SCALED.
CONVERS & ASSOCIATES LTD IS RELIEVED FROM
ANY AND ALL LIABILITY FOR THE USE OF ITS
DOCUMENTATION IN A MANNER INCONSISTENT WITH
ITS EXPRESSED AND OR IMPLIED INTENT.
THE CONTRACTOR SHALL CHECK AND VERIFY ALL
DIMENSIONS AND LEVELS AND REPORT ANY
APPARENT DISCREPANCIES TO THE ARCHITECT
PRIOR TO COMMENCING WORK.



Convers & Associates Ltd
110 SOUTH BRIDGE ROAD, SUITE 100, SINGAPORE 059113
TEL: 65 6339 8888 FAX: 65 6339 8889
WWW.CONVERSANDASSOCIATES.COM


PROJECT TITLE
**MINISTRY OF WORKS & ENGINEERING
BERMUDA MAGISTRATES COURT
AND HAMILTON POLICE STATION**

DRAWING TITLE
**SEVENTH FLOOR PLAN
SHOWING ROOM AND DOOR
NUMBERS FOR SIGNAGE
REQUIREMENTS**

DRAWN BY	CHECKED BY
SCALE	DATE DRAWN
ISS	DRG ID
PROJECT NUMBER	DRAWING NO. REVISION
911	FFE 26

SEVENTH FLOOR PLAN
FFFE 26

1. All dimensions are in millimeters unless otherwise stated. 2. All dimensions are to the centerline unless otherwise stated. 3. All dimensions are to the face unless otherwise stated. 4. All dimensions are to the centerline unless otherwise stated. 5. All dimensions are to the face unless otherwise stated. 6. All dimensions are to the centerline unless otherwise stated. 7. All dimensions are to the face unless otherwise stated. 8. All dimensions are to the centerline unless otherwise stated. 9. All dimensions are to the face unless otherwise stated. 10. All dimensions are to the centerline unless otherwise stated.

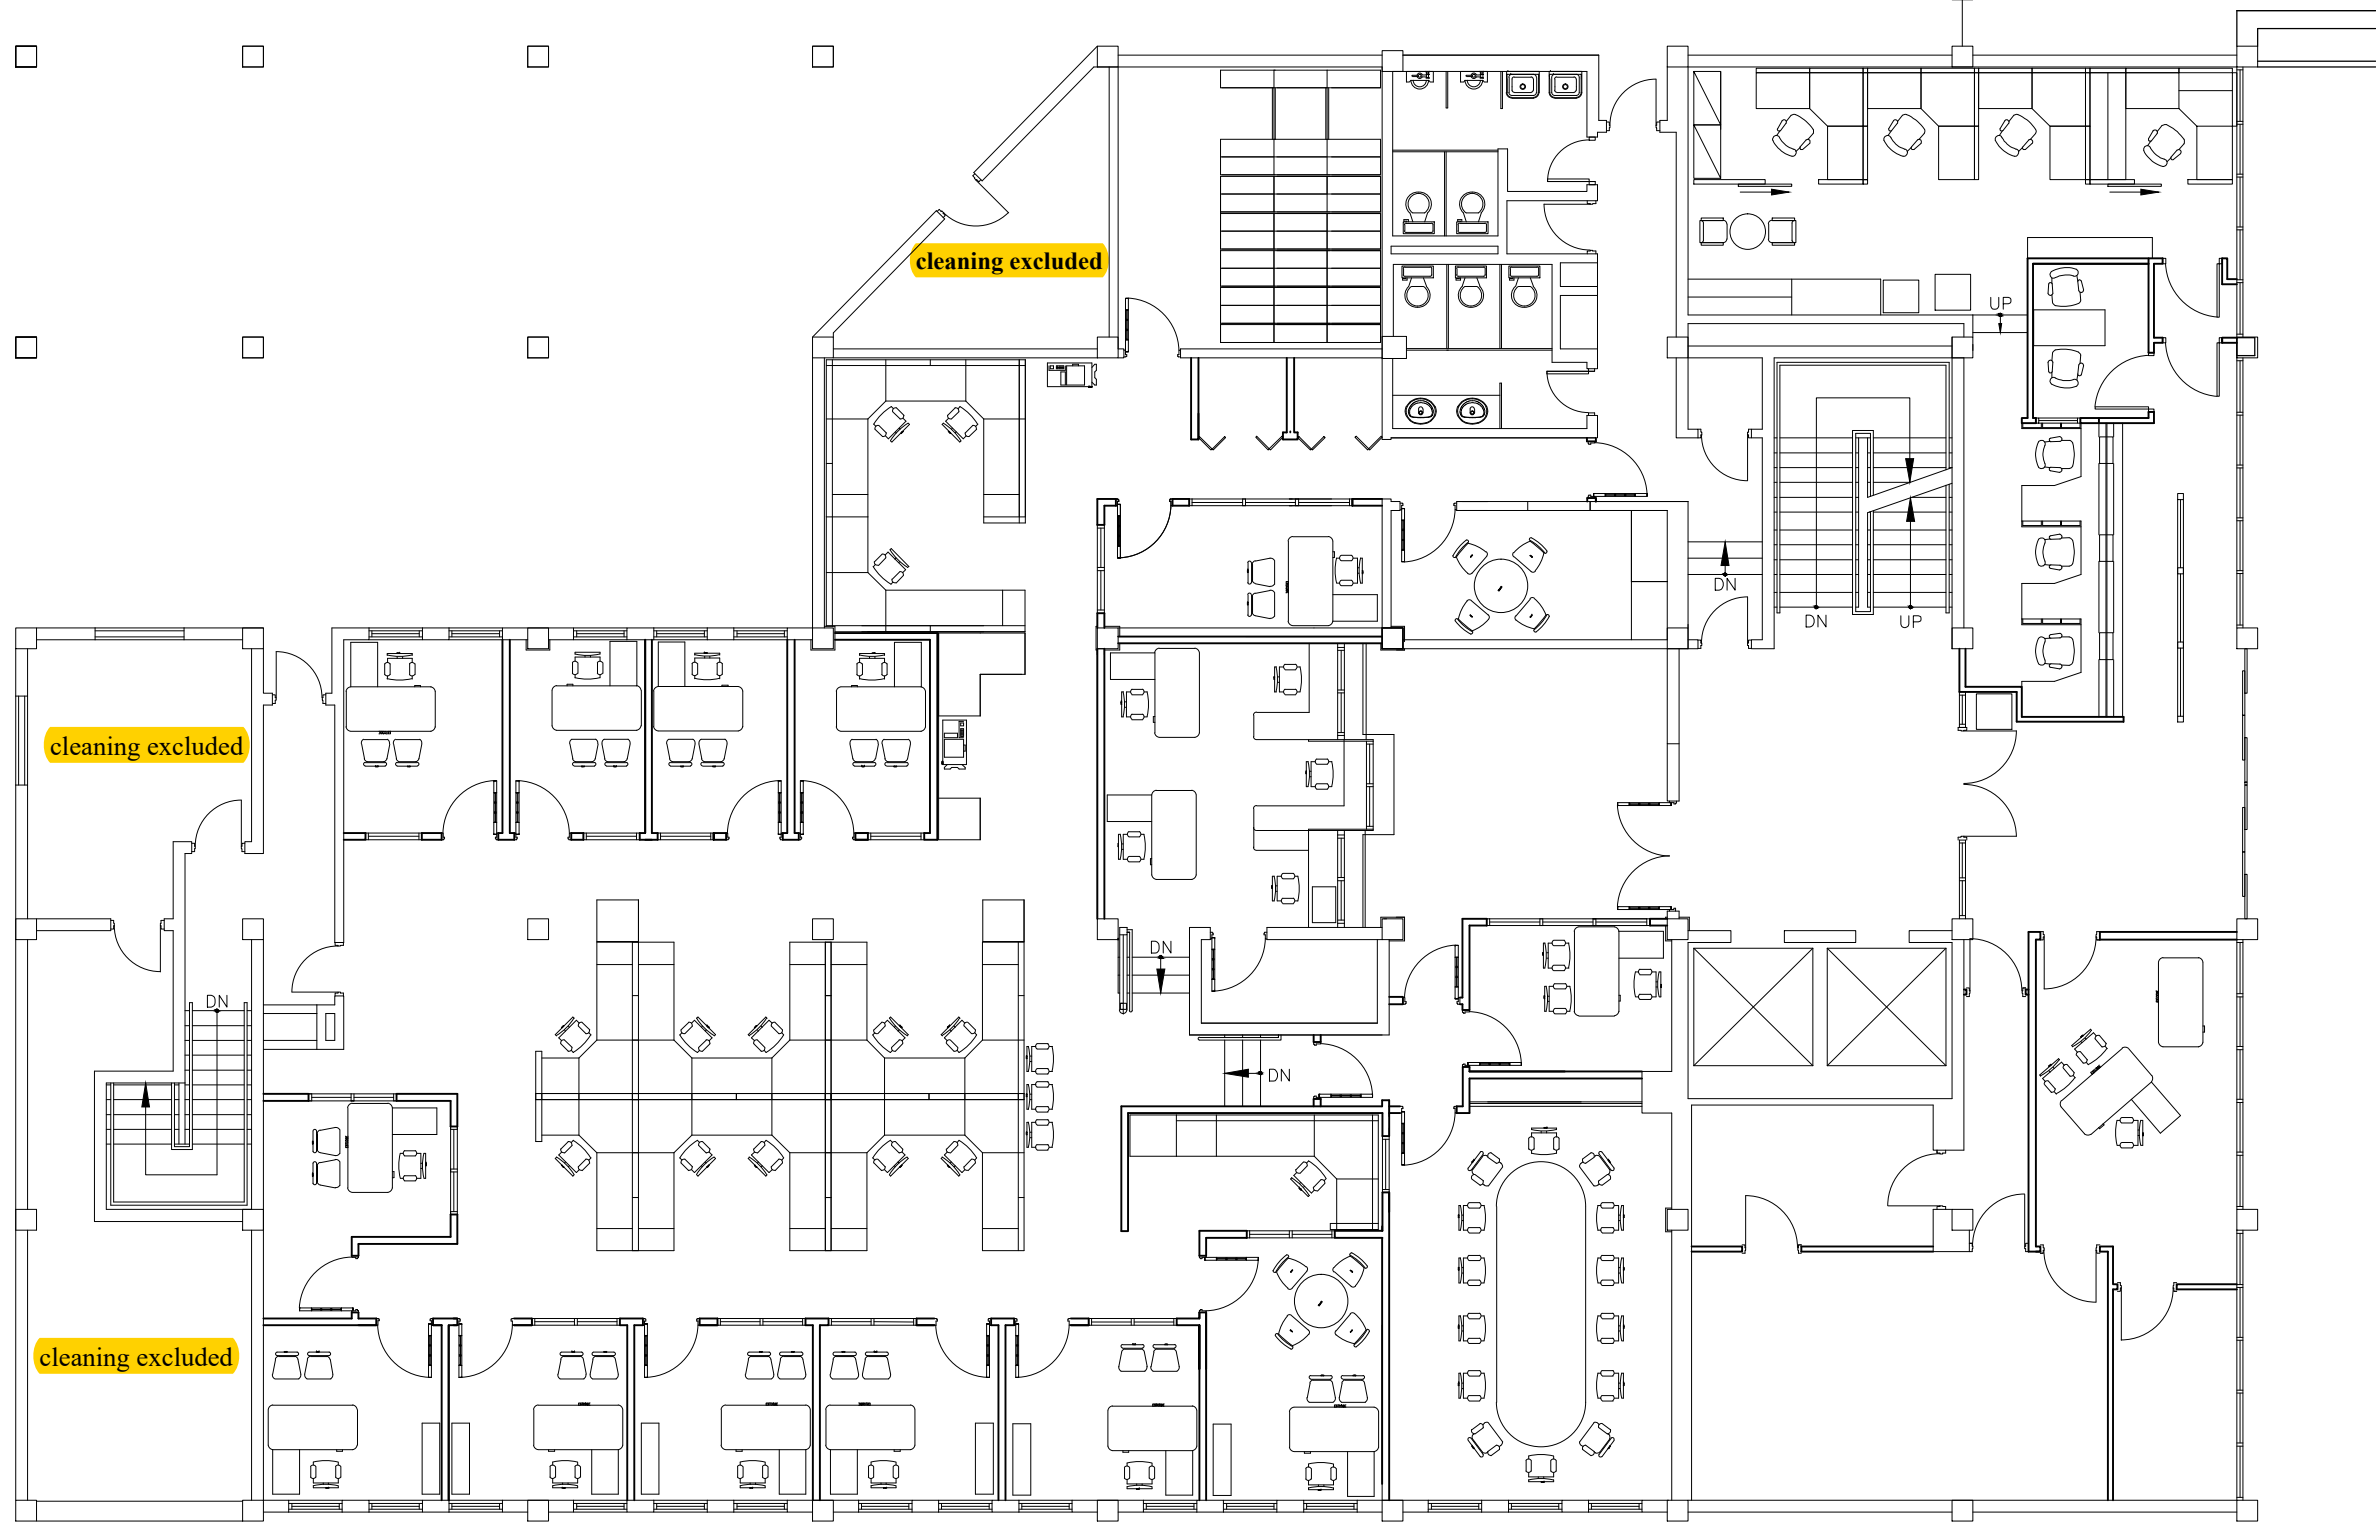


Office Cleaning 2021: All areas to be cleaned (excluding those indicated)



**Office Cleaning 2021:
All areas to be included for
cleaning**




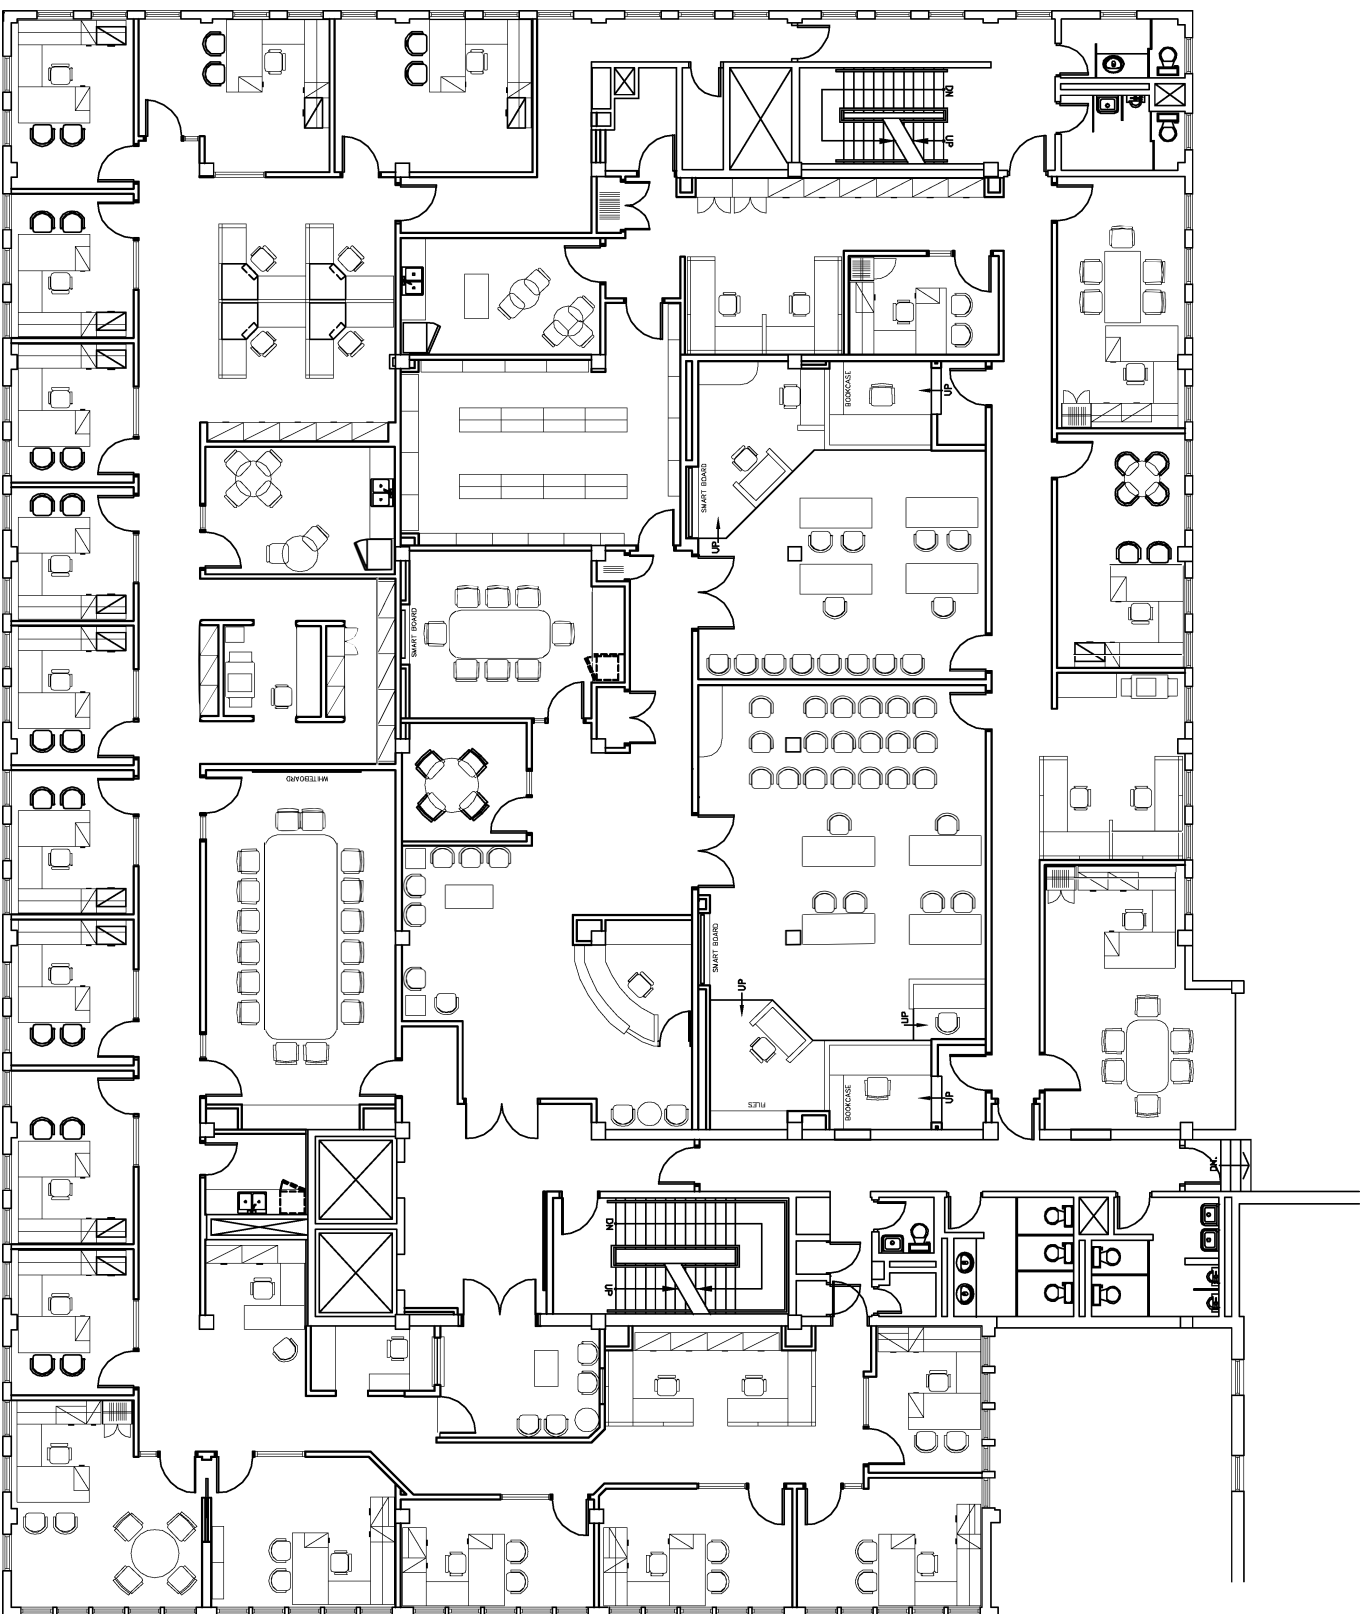


GAB 2nd Floor, Office Cleaning 2021: All areas to be included for cleaning



**Office Cleaning 2021:
All areas to be included for
cleaning**

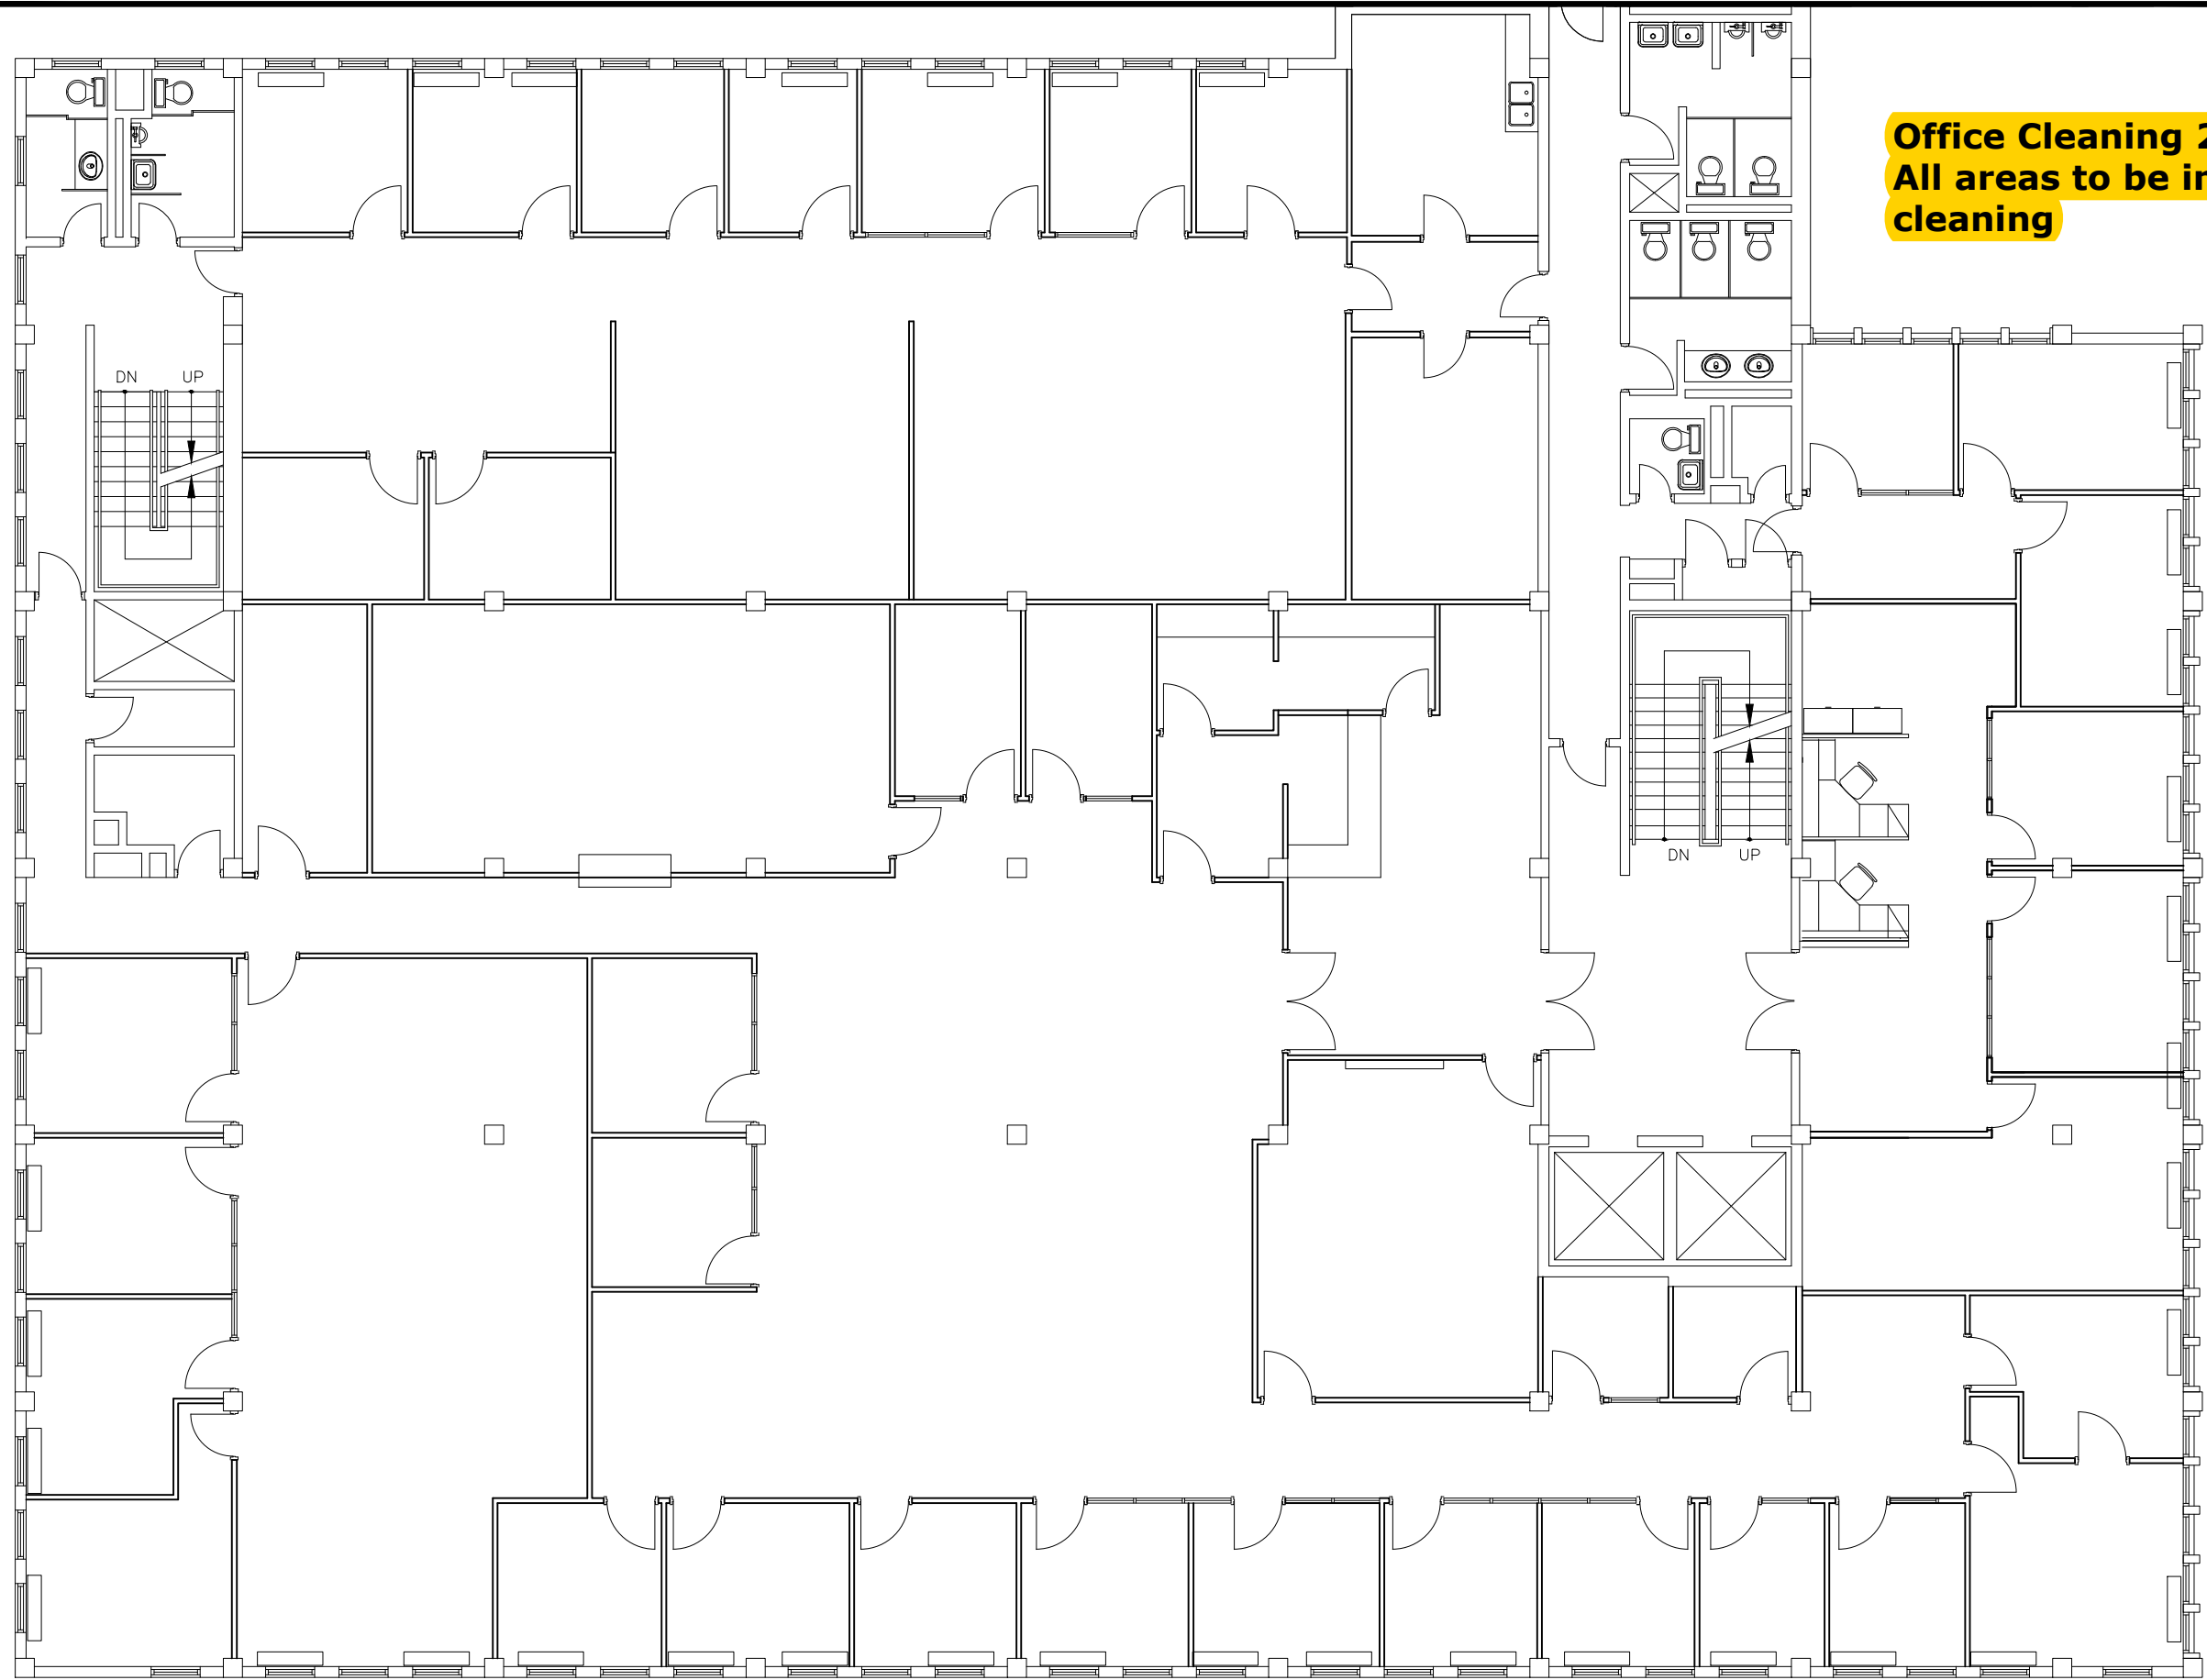


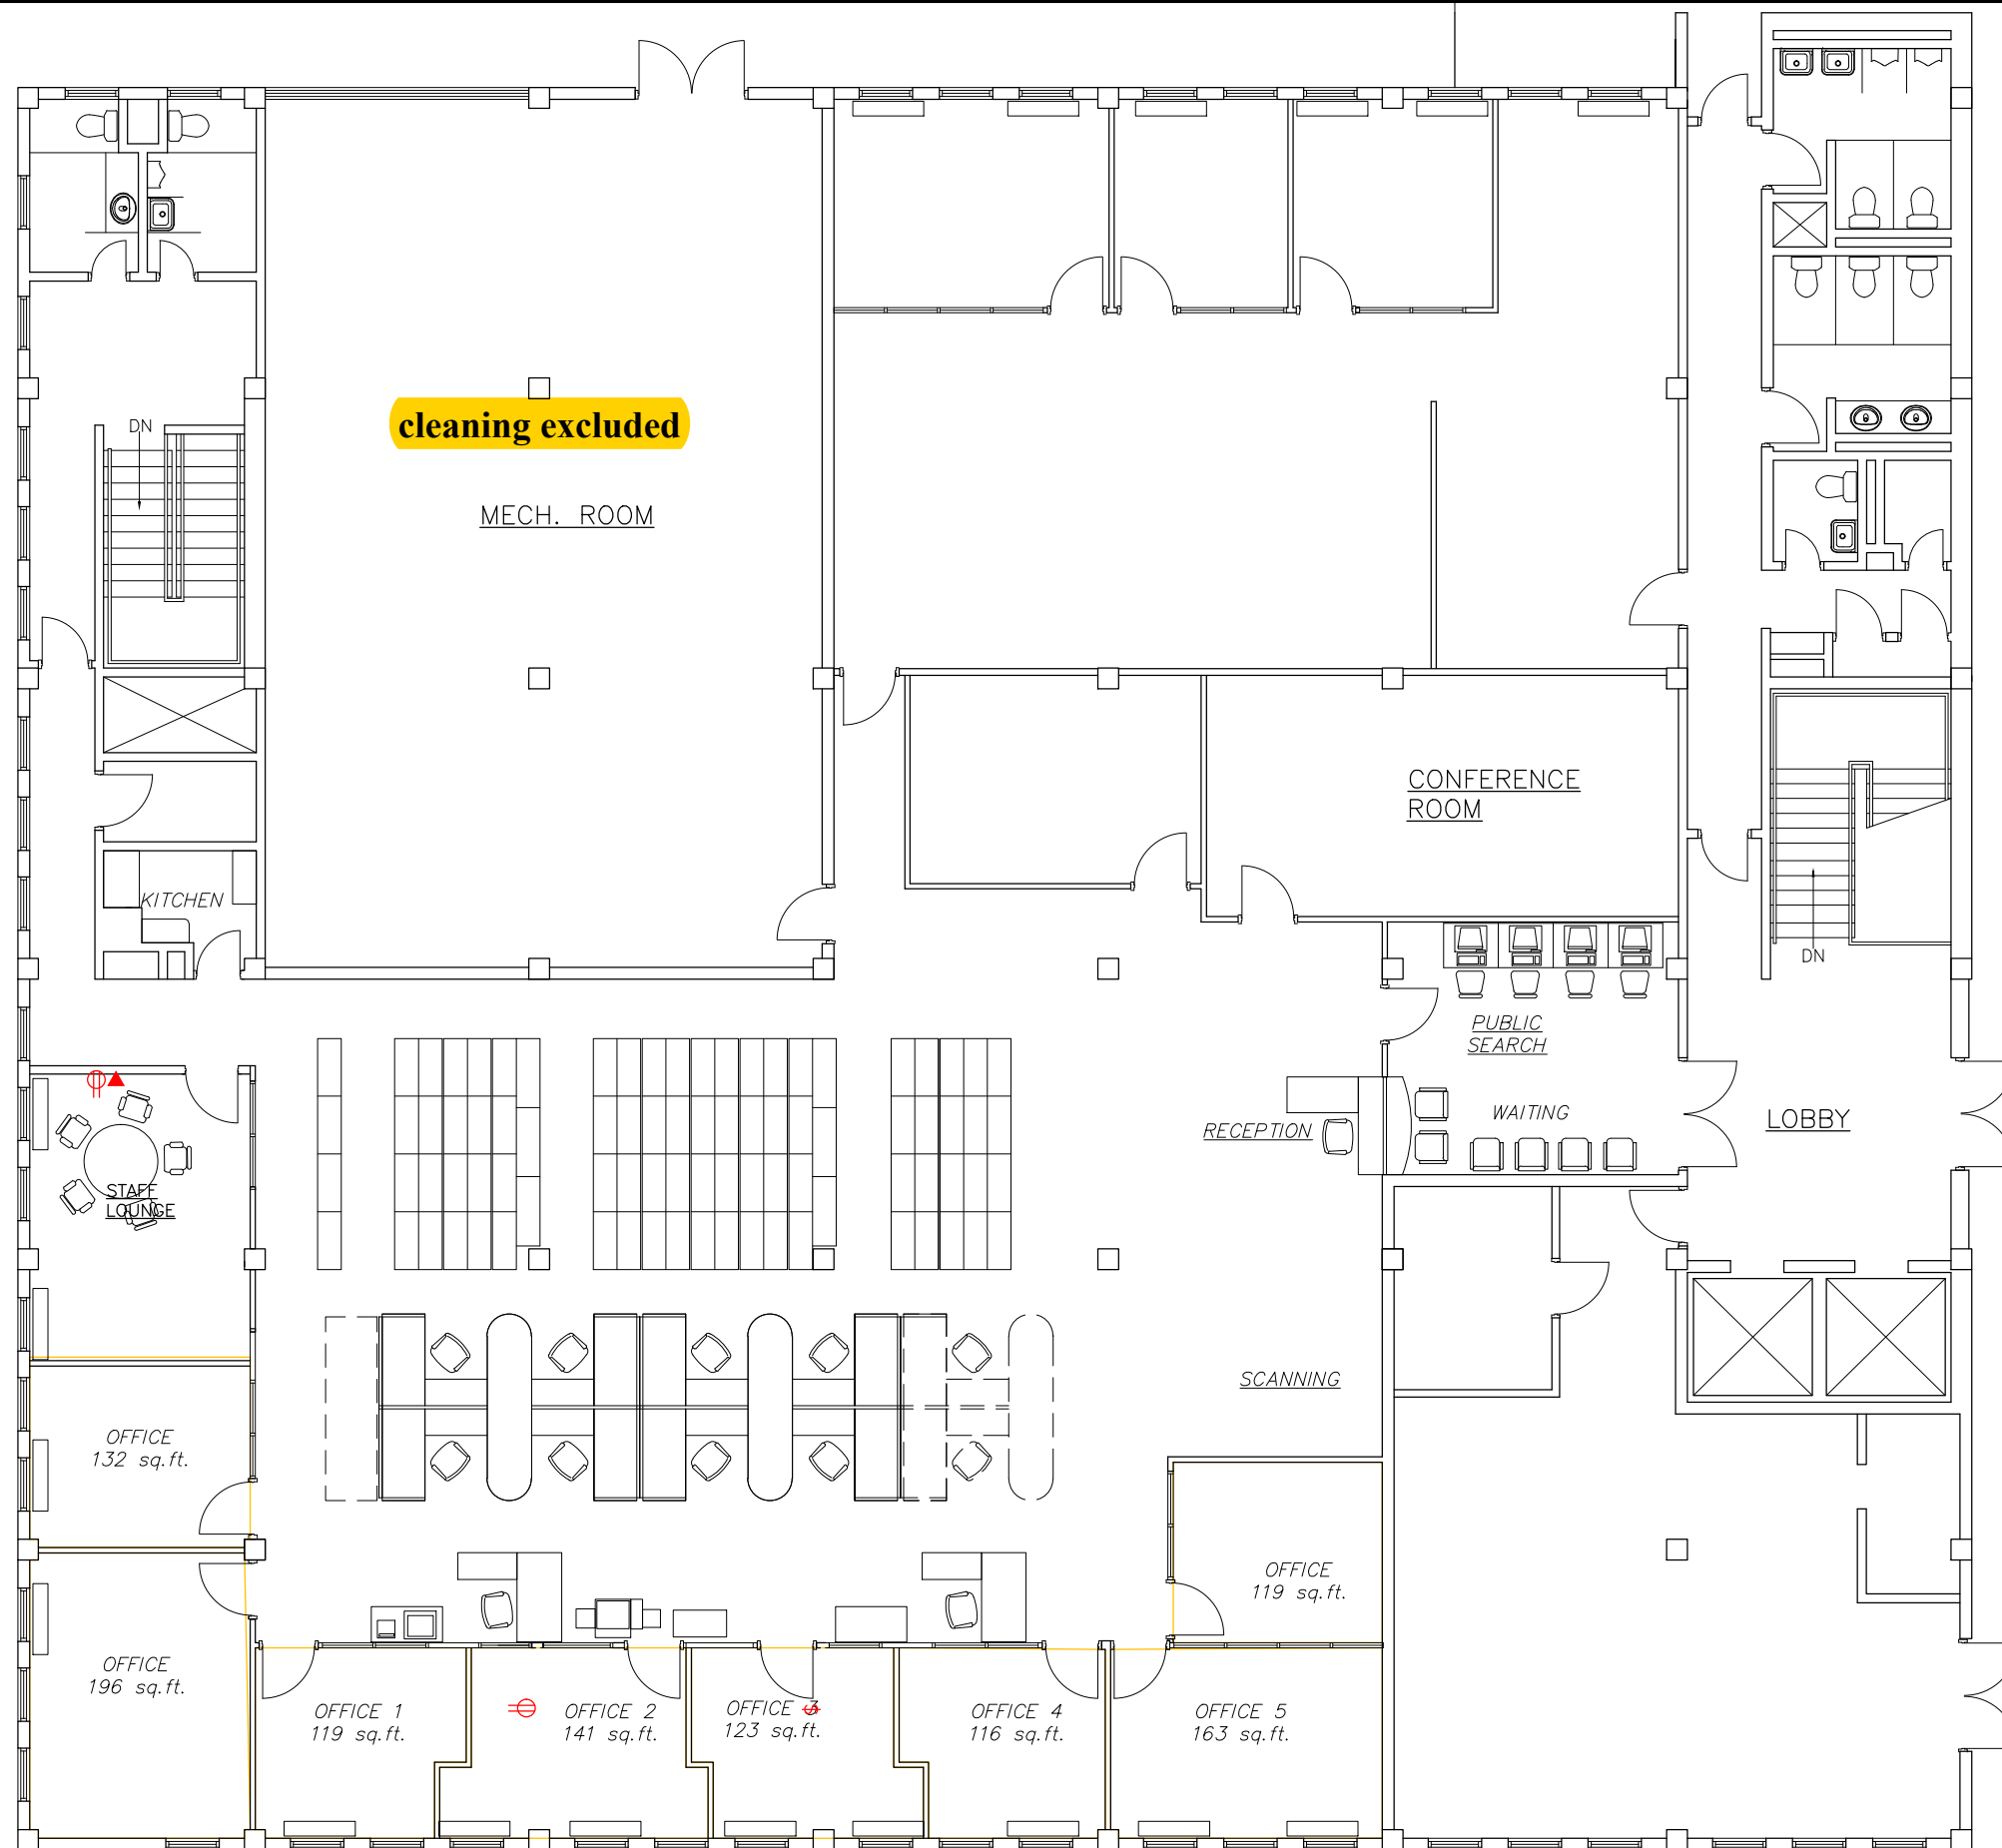

Office Cleaning 2021: All areas to be cleaned (excluding those indicated)



Office Cleaning 2021:
All areas to be cleaned
(excluding those indicated)

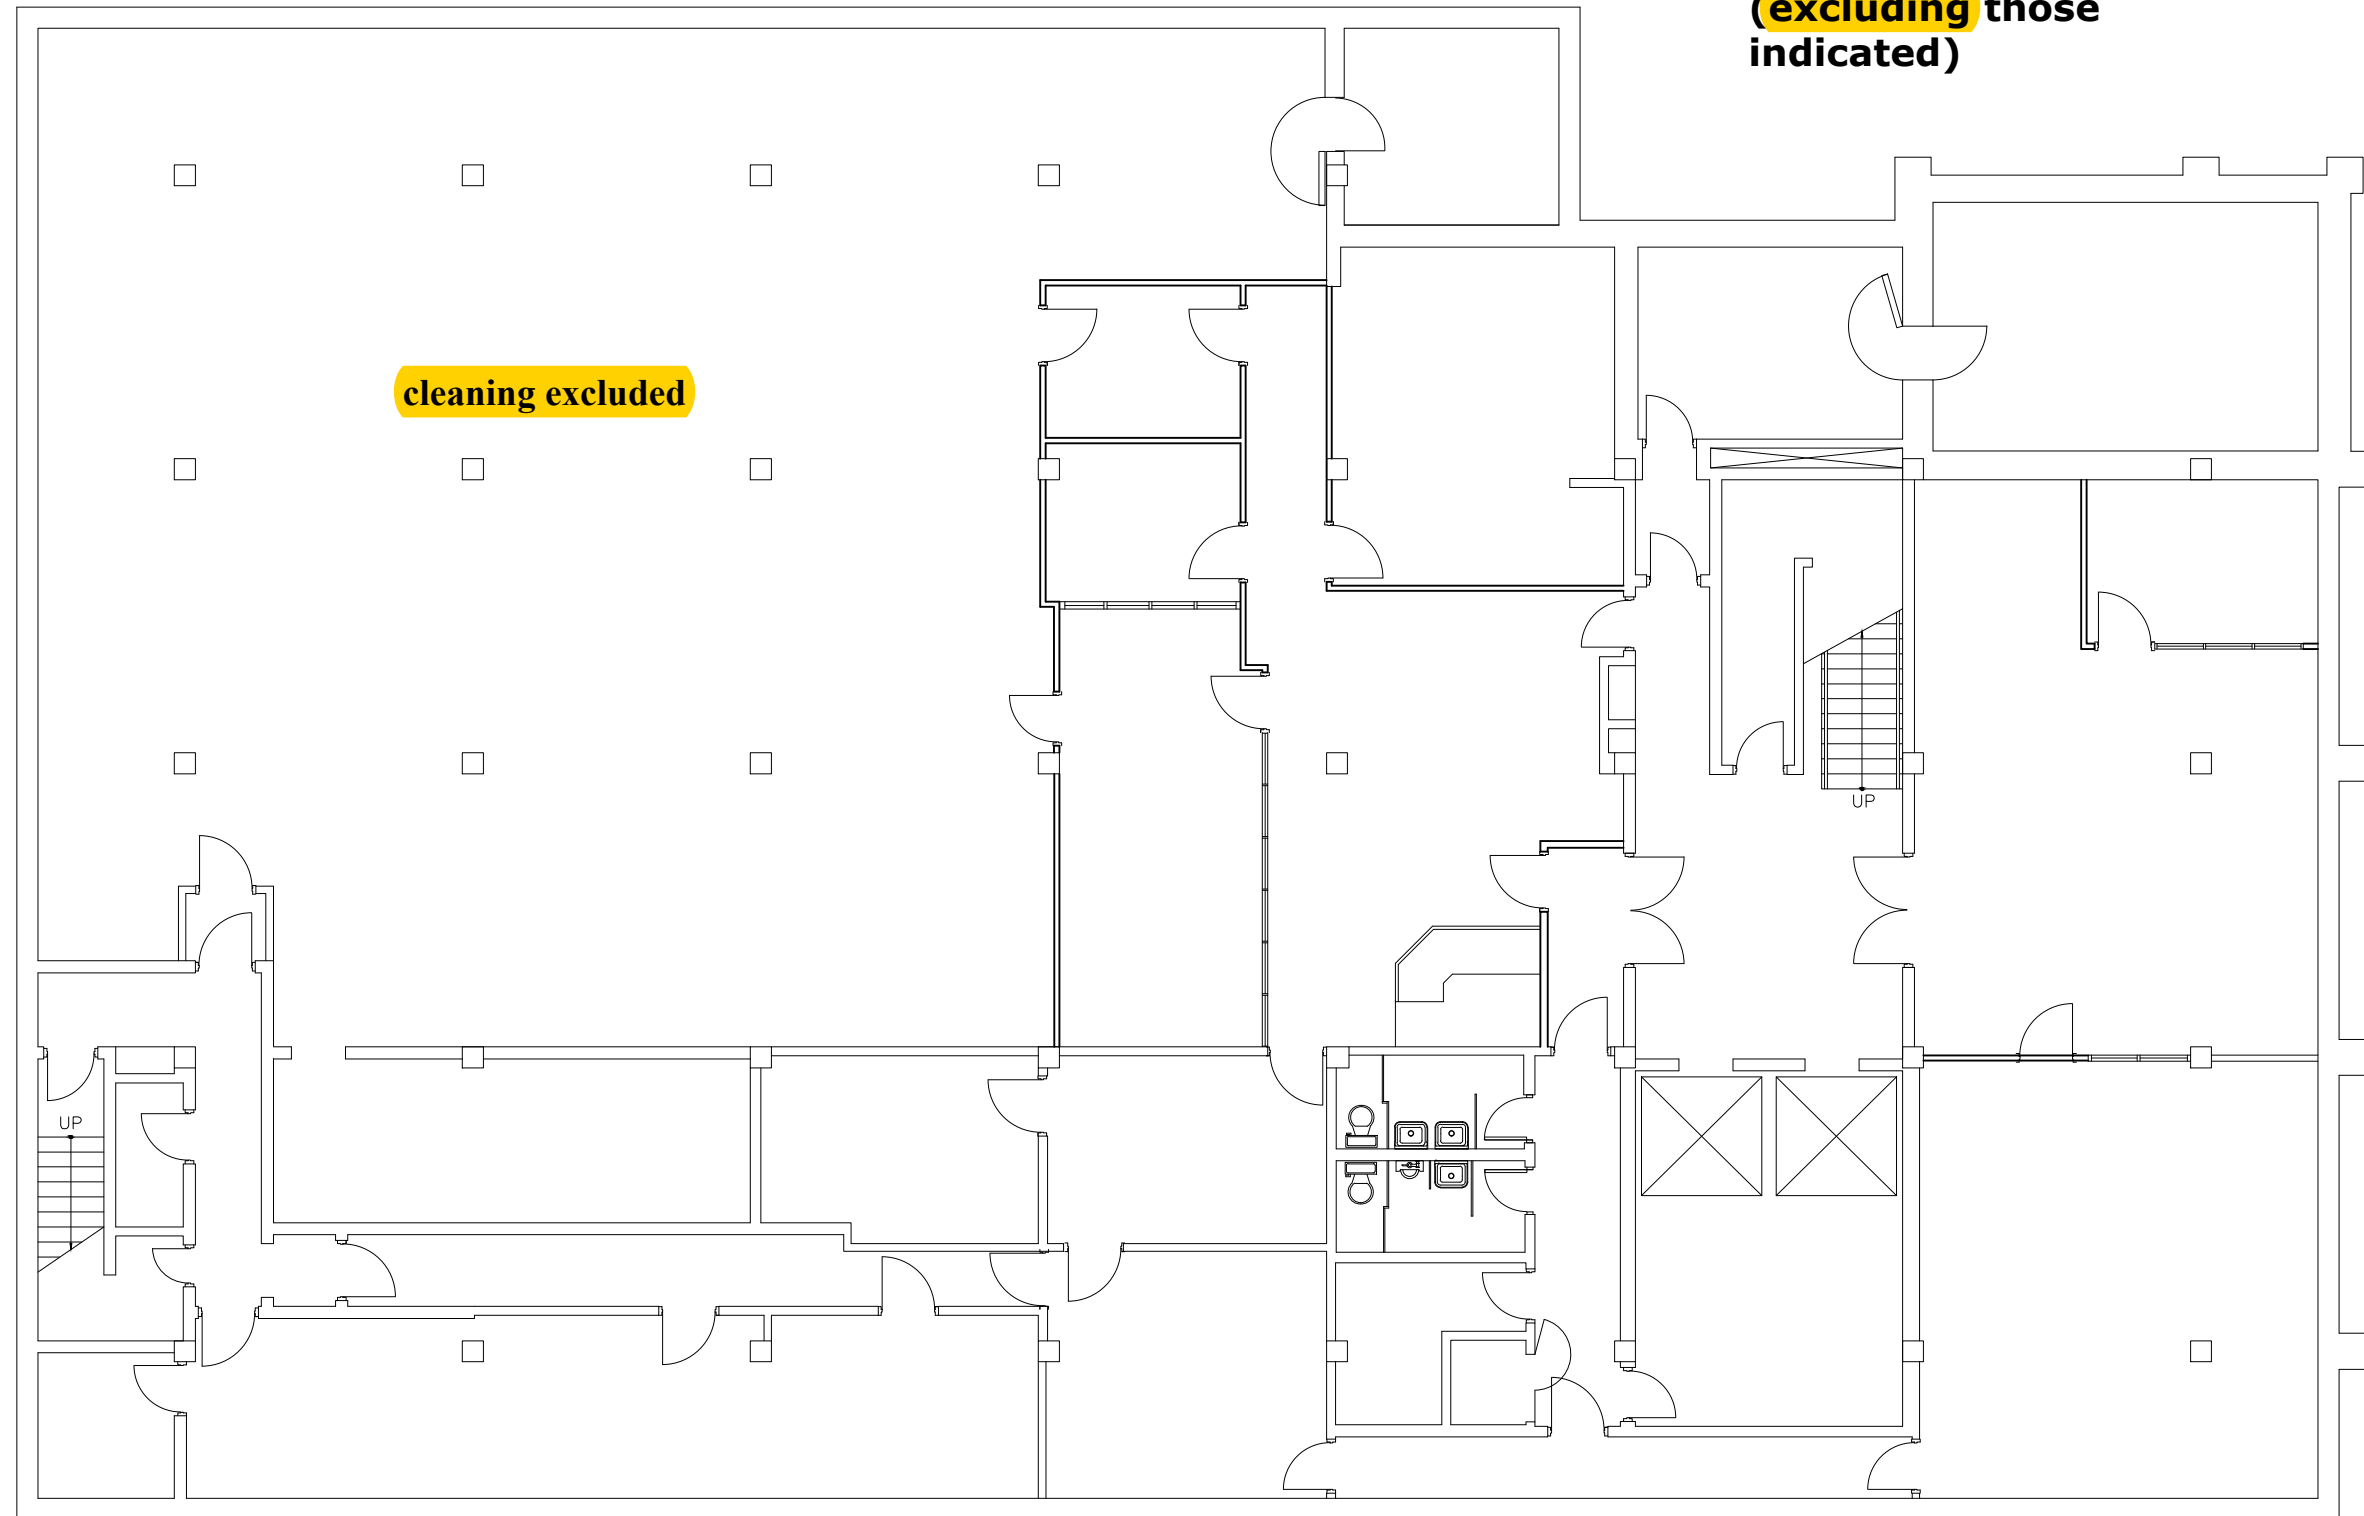




Office Cleaning 2021: Highlighted areas only to be cleaned



Office Cleaning 2021: Highlighted areas only to be cleaned

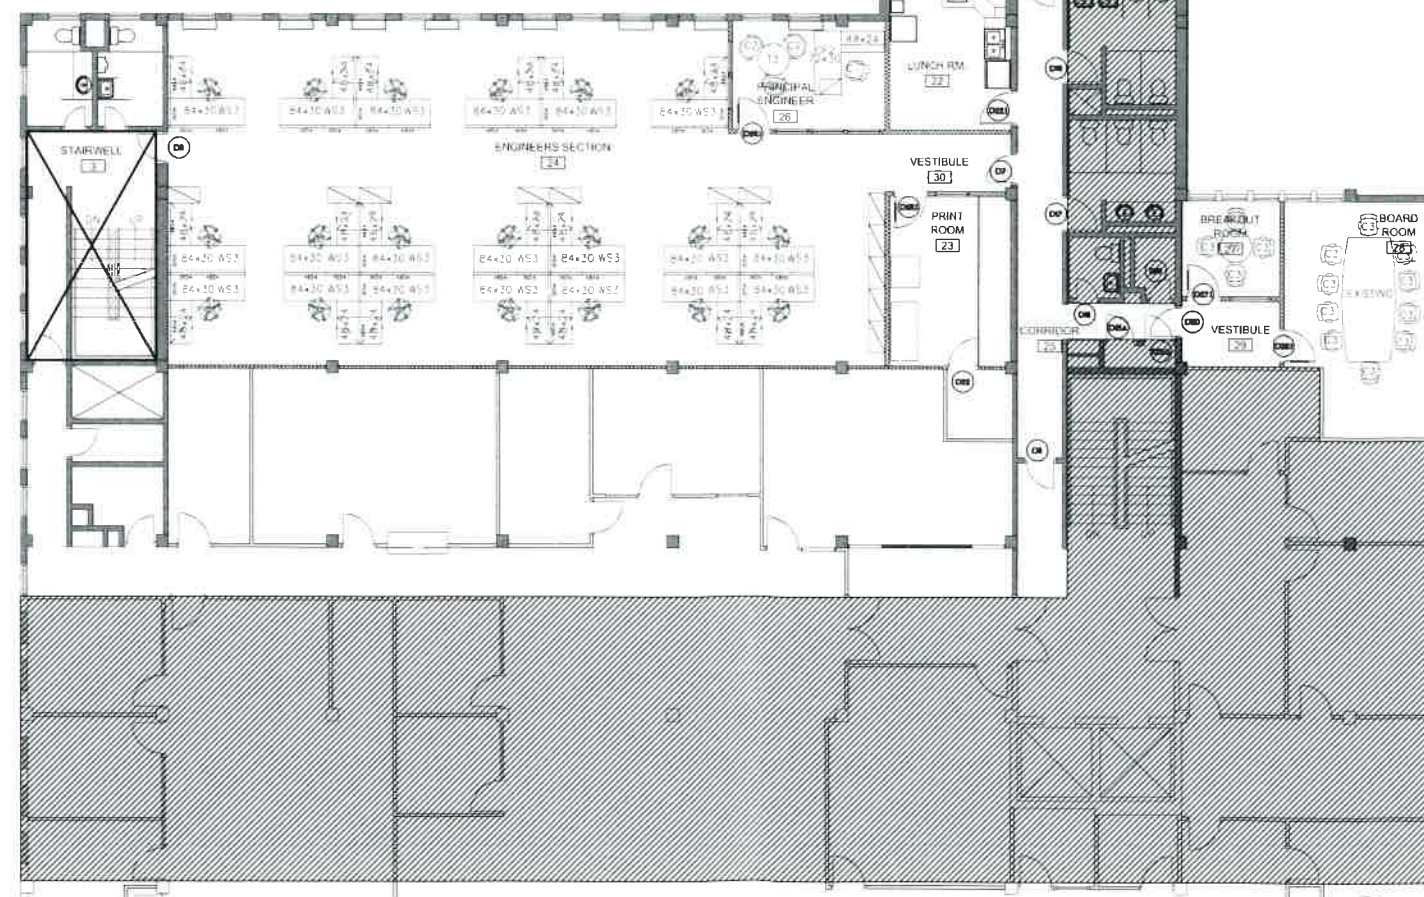

REVISION	DATE	01
Description	Date	No

REVISIONS

Commercial Interiors Group
ONE LAKE HILL - AMLTON - MAX BERVILCA
P 414-296-5884 F 414-292-6424

THIS DRAWING IS THE PROPERTY OF COMMERCIAL INTERIORS GROUP. IT IS TO BE USED ONLY FOR THE PROJECT AND SITE SPECIFICALLY IDENTIFIED HEREIN. ANY REUSE OR MODIFICATION OF THIS DRAWING WITHOUT THE WRITTEN PERMISSION OF COMMERCIAL INTERIORS GROUP IS STRICTLY PROHIBITED. THE USER ASSUMES ALL LIABILITY FOR THE ACCURACY AND COMPLETENESS OF THE INFORMATION PROVIDED HEREIN. COMMERCIAL INTERIORS GROUP SHALL NOT BE RESPONSIBLE FOR ANY ERRORS OR OMISSIONS IN THIS DRAWING.

PROJECT NAME

PUBLIC WORKS
56 CHURCH ST.
3RD FLOOR

DRAWING TITLE

FURNITURE PLAN

DRAWING INFO


Project Number	14-115
Date	JUNE 2014
Scale	1/8"=1'-0"
Drawn by	MDC
Checked by	

SHEET NO.


FU-1



Office Cleaning 2021: All areas to be cleaned (excluding those indicated)

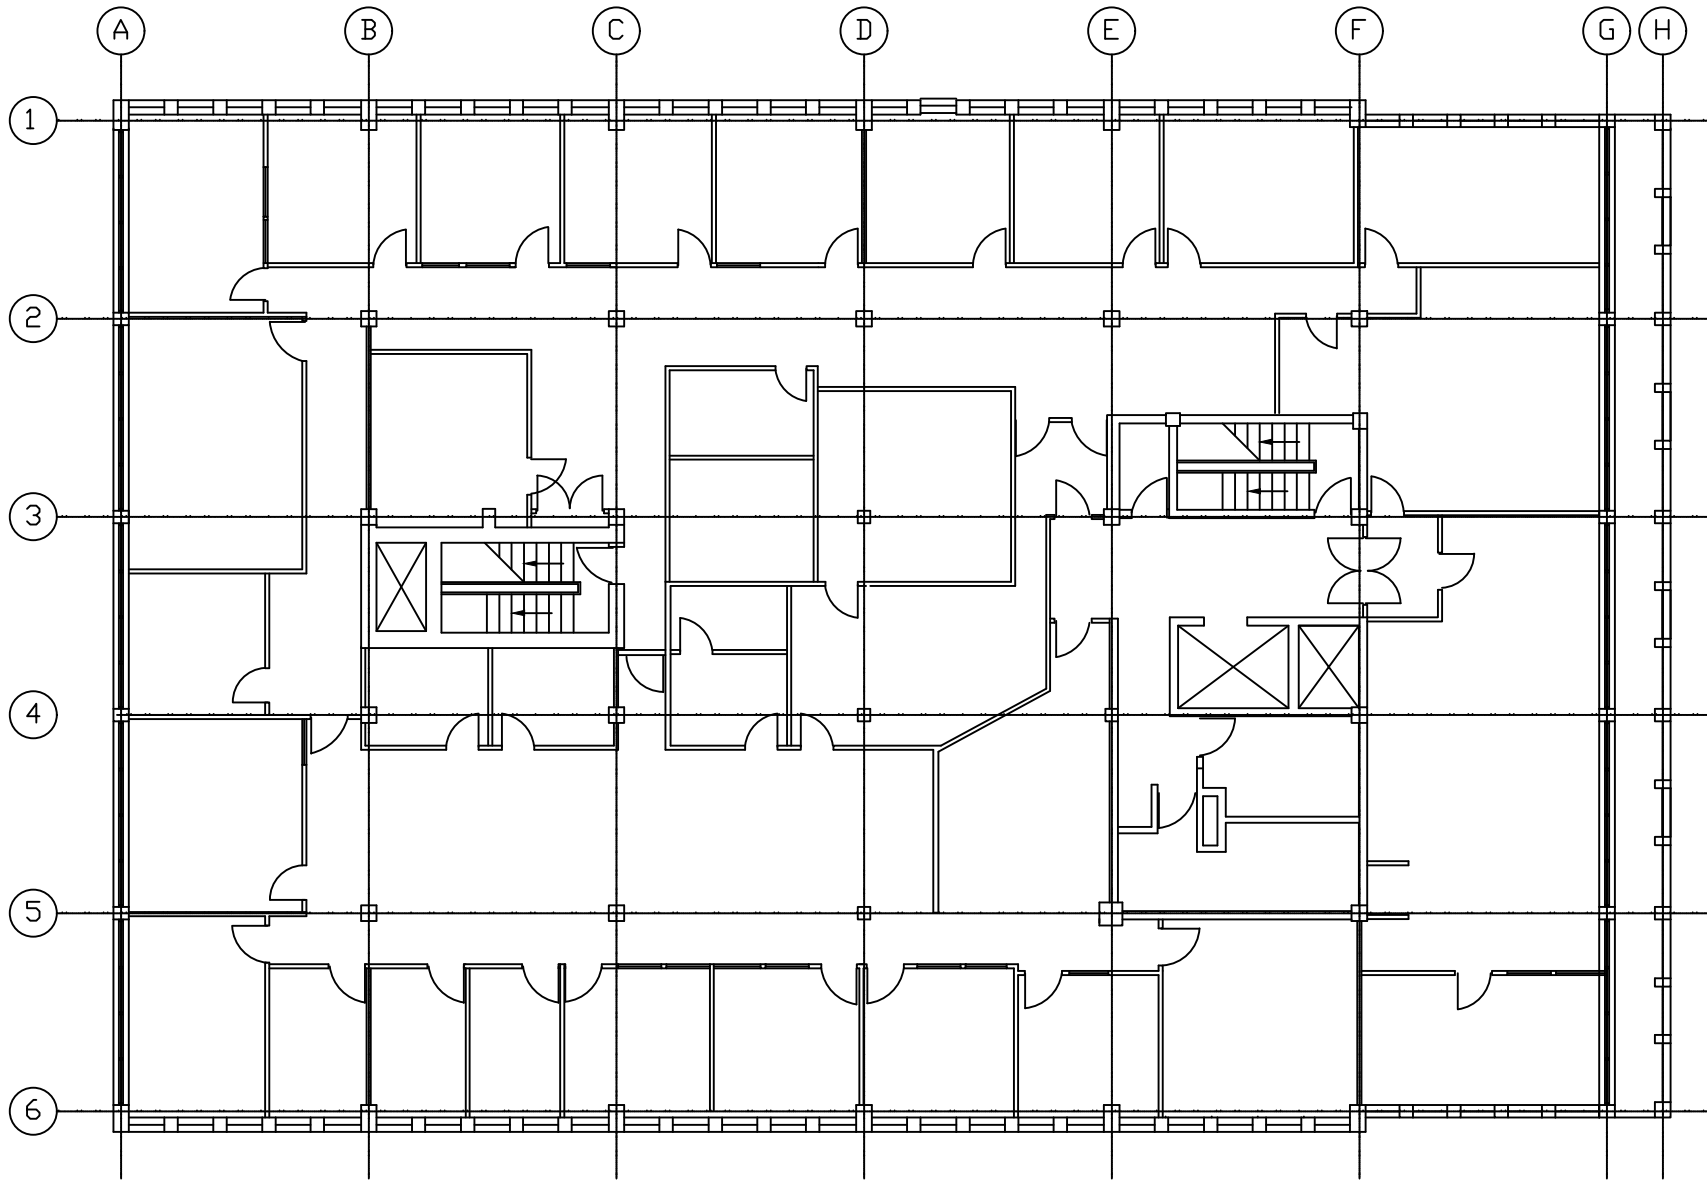


Global House First Floor, Office Cleaning 2021: All Areas to be Included for Cleaning

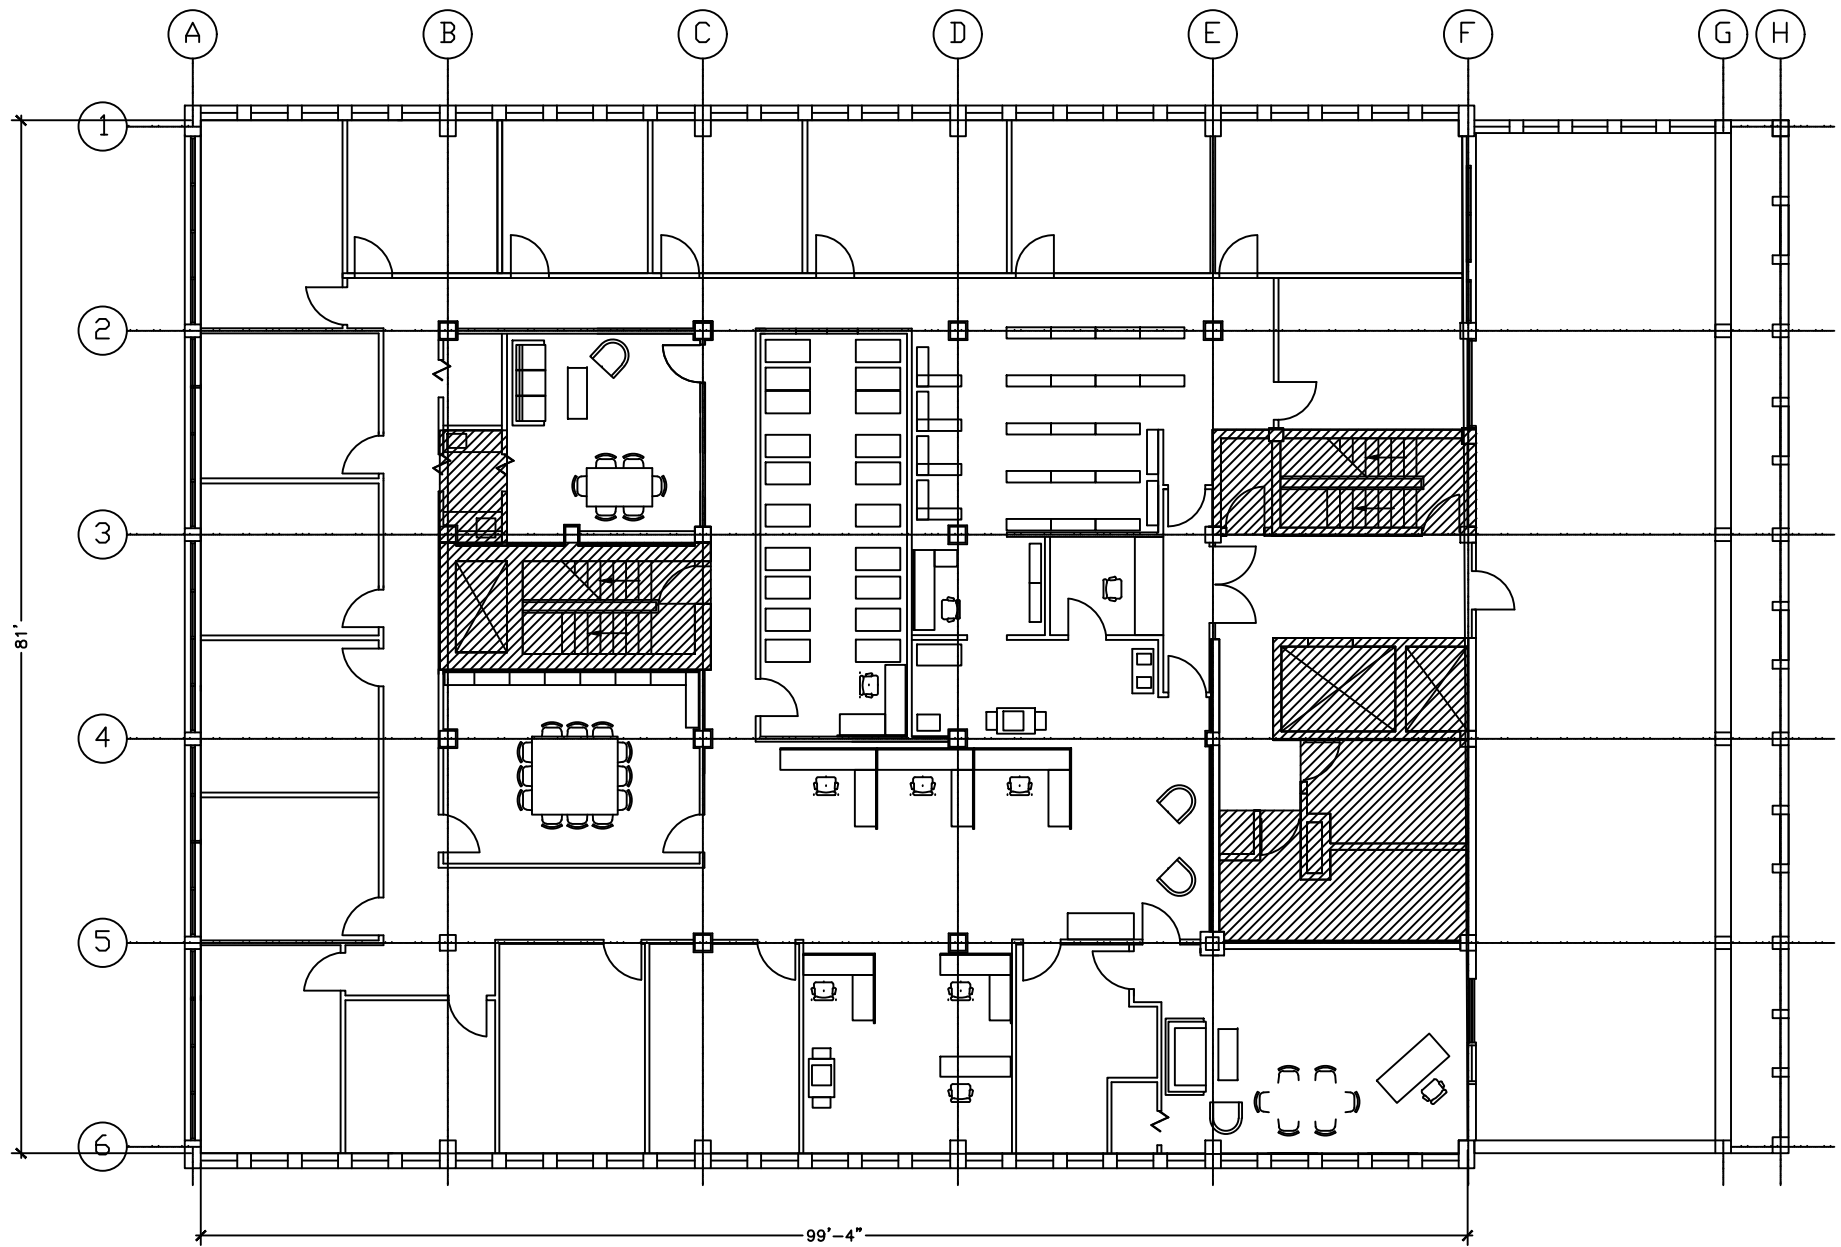


Global House Fourth Floor, Office Cleaning 2021: All Areas to be Included for Cleaning



Global House Ground Floor, Office Cleaning 2021: All Areas to be Included for Cleaning

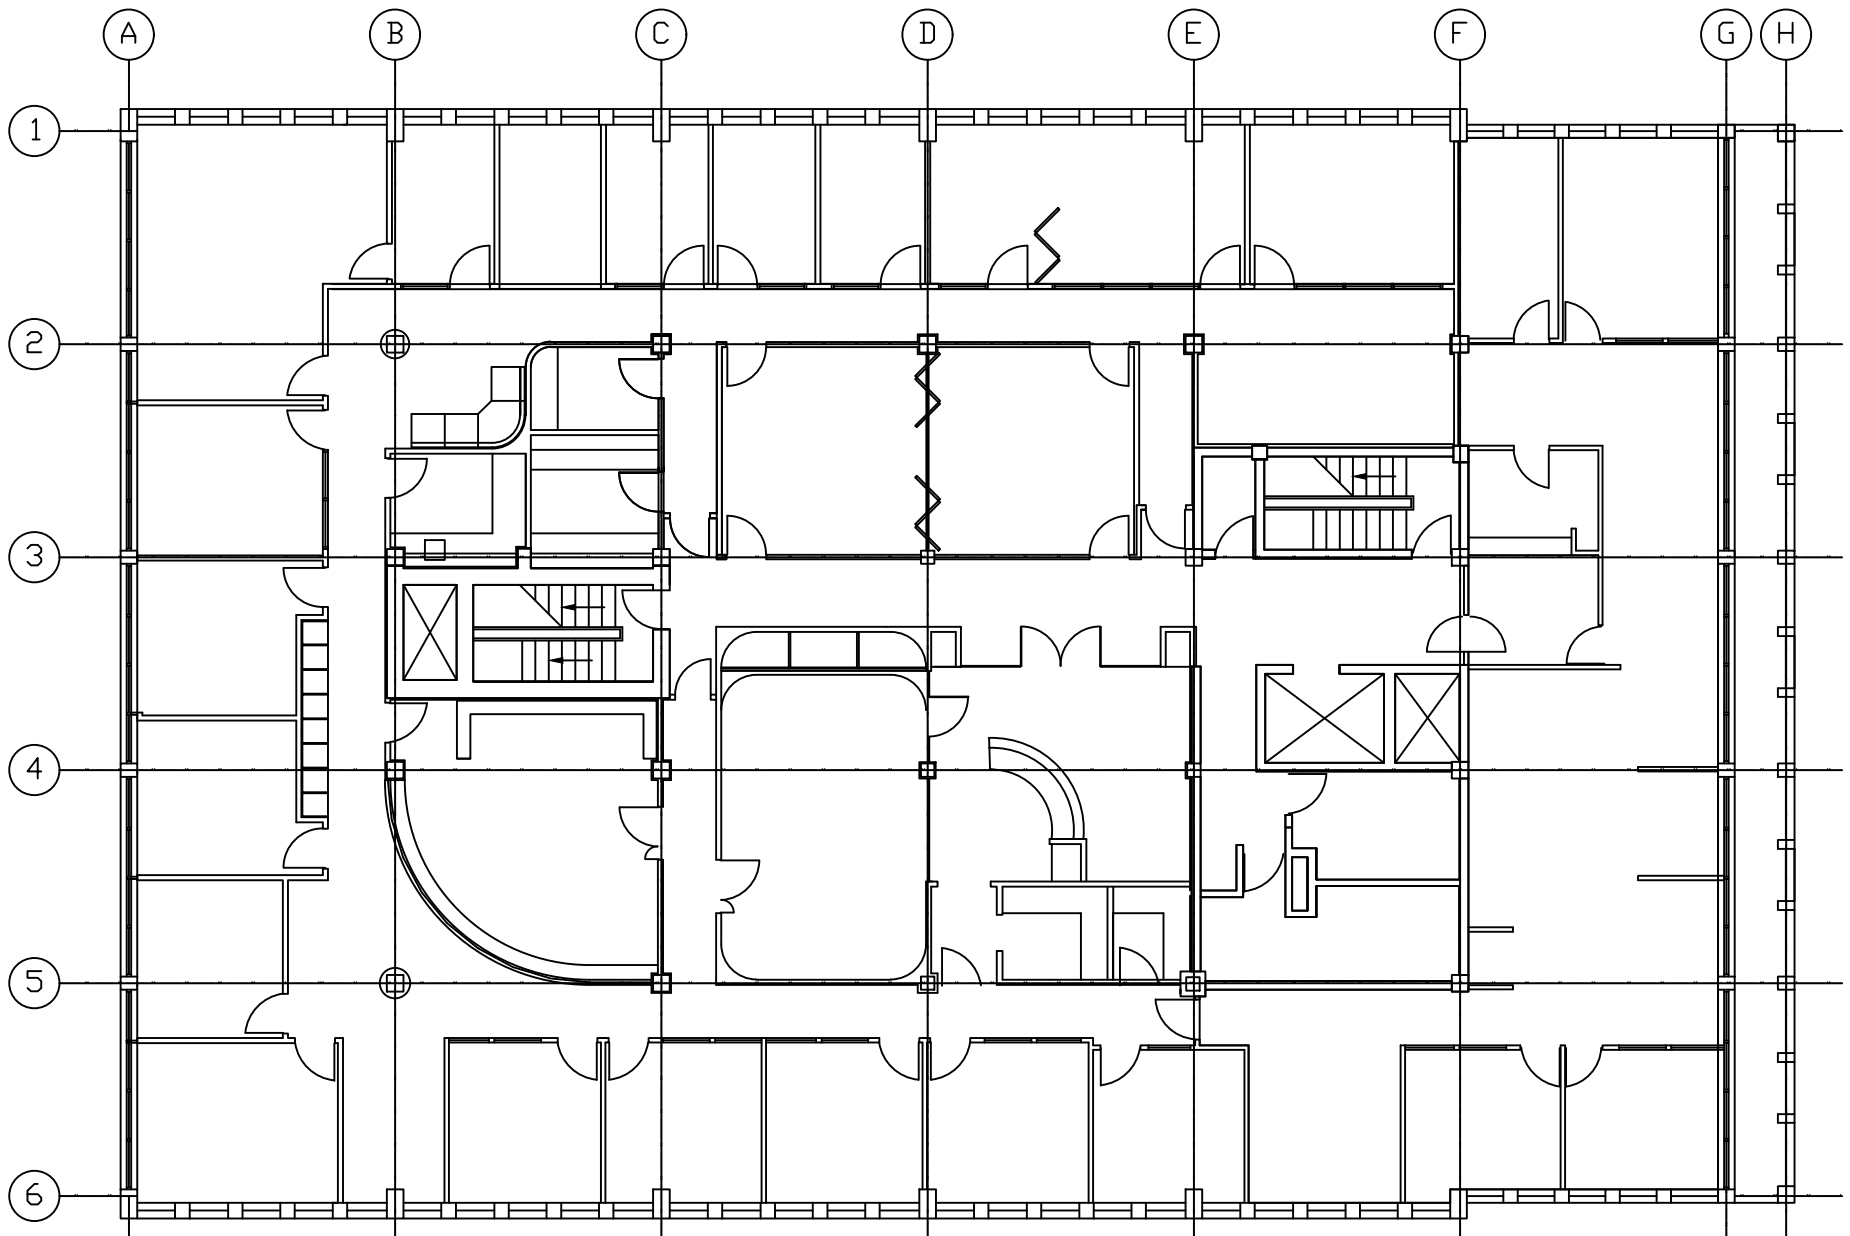

Global House Second Floor, Office Cleaning 2021: All Areas to be Included for Cleaning

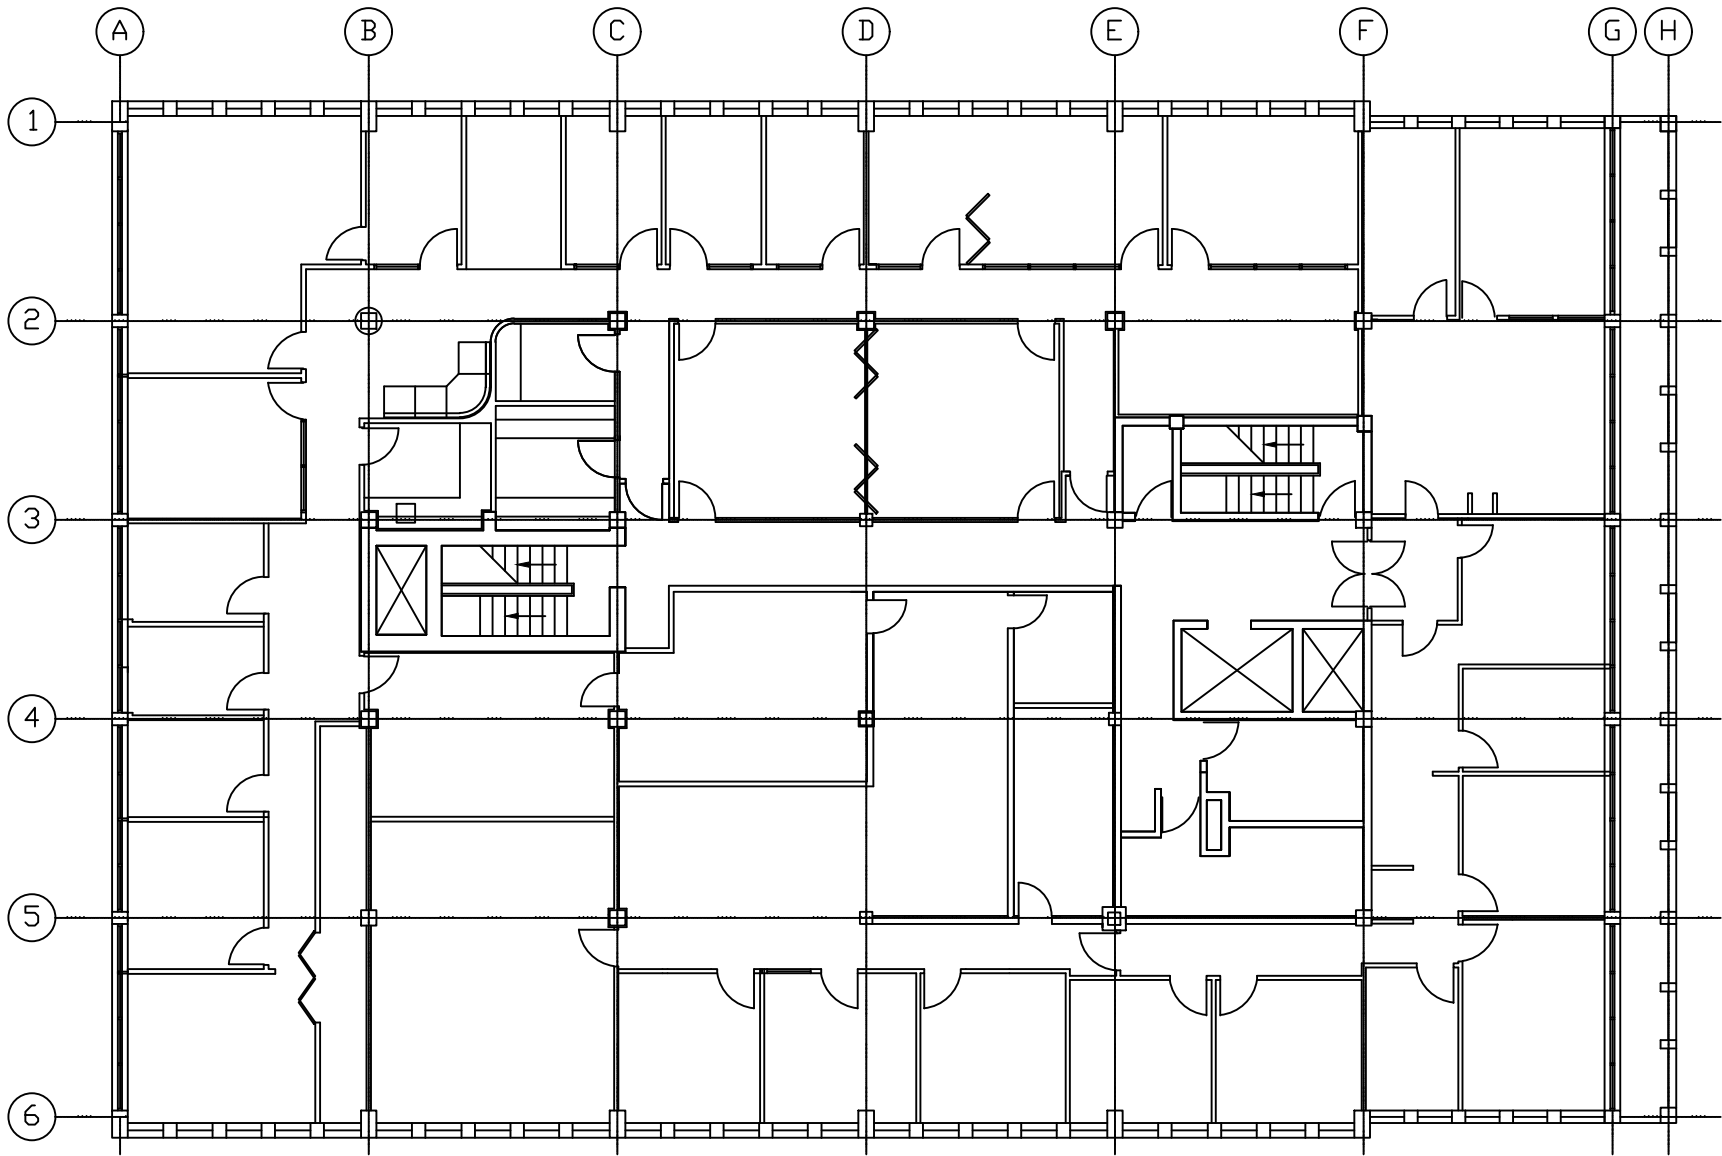


Global House Third Floor, Office Cleaning 2021: All Areas to be Included for Cleaning



Office Cleaning 2021: **Highlighted** areas only to be cleaned



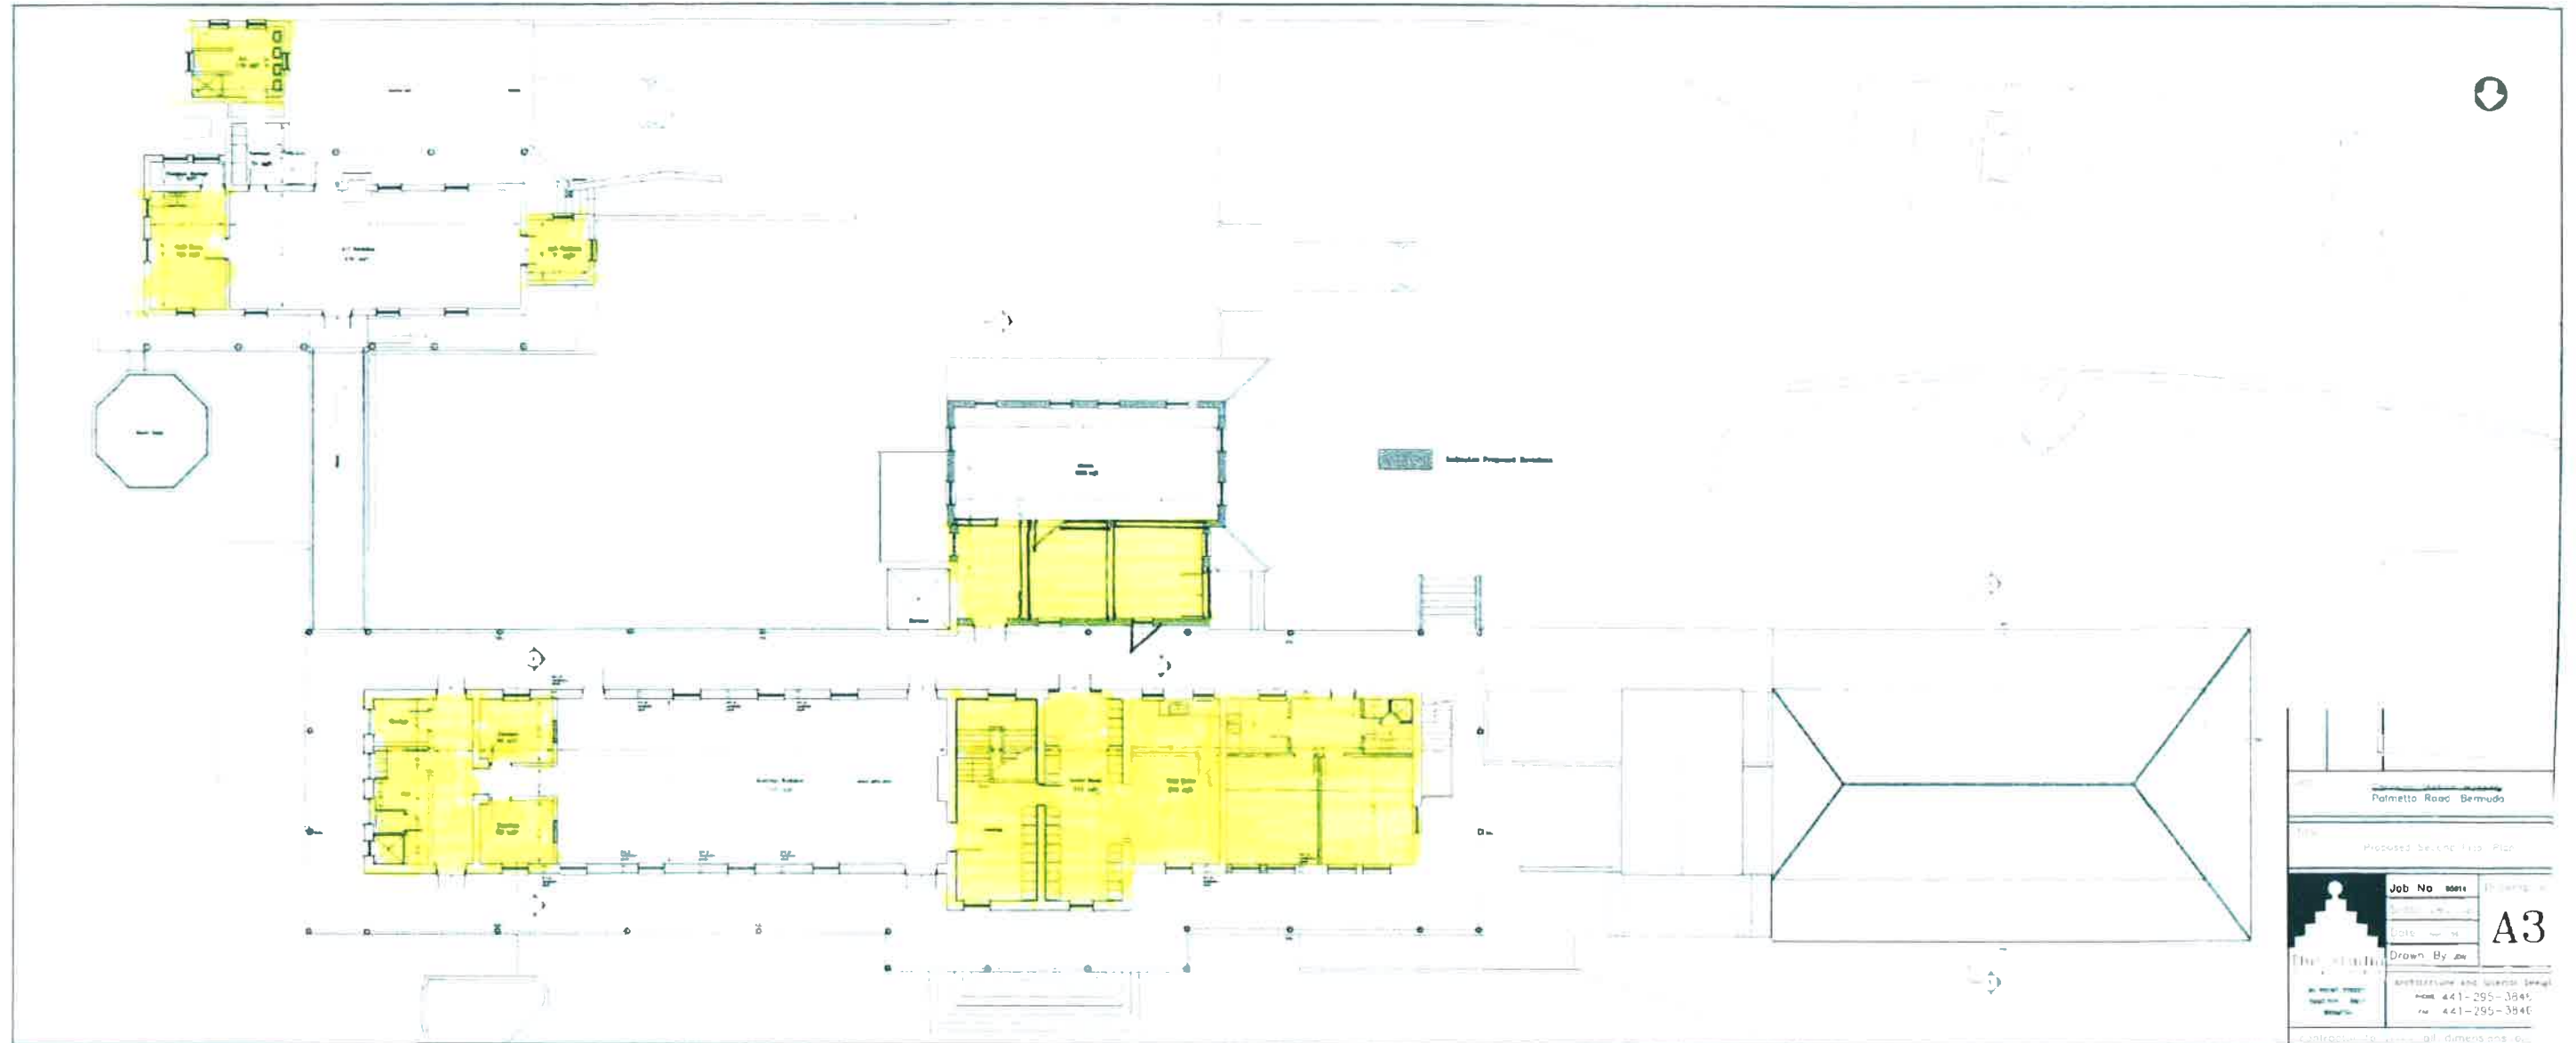

Office Cleaning 2021: **Highlighted** areas only to be cleaned

