




AERIAL PLAN

DRAWING INDEX

ARCHITECTURAL DRAWINGS

DWG #	Revision #	DRAWING TITLE
A-001		COVER SHEET & LOCATION PLAN
A-002		GENERAL NOTES
4732-018-04		SESSIONS HOUSE TOPOGRAPHICAL SURVEY
EX-100		EXISTING PROGRAM SPACE -- GROUND FLOOR
EX-101		EXISTING PROGRAM SPACE -- UPPER FLOOR
EX-102		EXISTING REFLECTED CEILING PLAN -- GROUND FLOOR
EX-103		EXISTING REFLECTED CEILING PLAN -- UPPER FLOOR
EX-104		EXISTING ROOF PLAN
EX-104a		SITE SECTION/BUILDING SECTION
EX-105		EXISTING DOOR & WINDOW CALLOUTS -- GROUND FLOOR
EX-106		EXISTING DOOR & WINDOW CALLOUTS -- UPPER FLOOR
EX-107		EXISTING HOUSE OF ASSEMBLY FLOOR PLAN & INTERIOR SECTIONS/ELEVATIONS -- UPPER FLOOR
EX-108		EXISTING SUPREME COURT FLOOR PLAN & INTERIOR SECTIONS/ELEVATIONS -- LOWER FLOOR
A-003		PROPOSED SITE PLAN
A-100		PROPOSED GROUND FLOOR
A-101		PROPOSED UPPER FLOOR

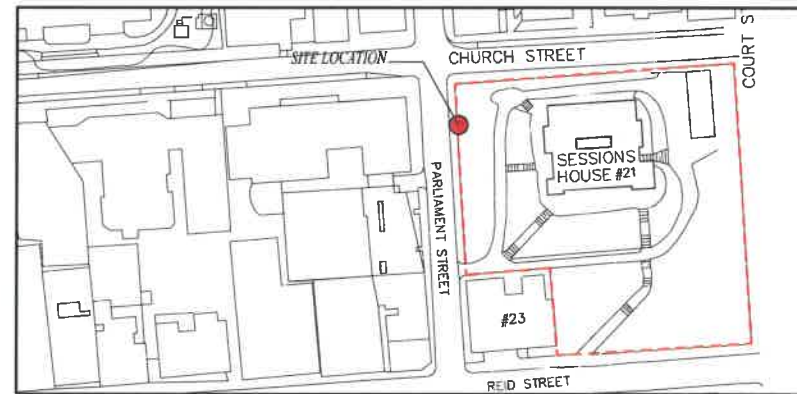

LOCATION PLAN
SCALE - 1:2500

MINISTRY OF PUBLIC WORKS

ARCHITECTS & DESIGN SECTION

P.O. Box HM 525 Hamilton HM CX Bermuda
Tel: (441) 295-5151
Fax: (441) 295-4675



NORTH

ISSUE / REVISION	
No.	Date:
B	DAP-1 Planning Submission NOV. 2017
A	Issued for Information JULY 2017

SCALE: AS NOTED

SURVEY	
Prepared By:	Date:
MPW	UNKNOWN
DESIGN	
Prepared By:	Date:
Checked By:	Date:

DRAWING	
Prepared By:	Date:
SS	JUNE 2017
Checked By:	Date:
AM	JULY 2017

Approved By: _____
Project Number: #012

Project Title: **SESSIONS HOUSE INTERNAL RENOVATION**

#21 PARLIAMENT STREET, CITY OF HAMILTON, BERMUDA

Sheet Title: **COVER SHEET & LOCATION PLAN**

Revisions:	Sheet Number:
	A-001

ISSUED FOR DAP-1 PLANNING SUBMISSION

SESSIONS HOUSE Bldg. # 0412

#21 PARLIAMENT STREET, HAMILTON HM12

Prepared by

MINISTRY OF PUBLIC WORKS
ARCHITECTS & DESIGN SECTION

FOR

MINISTRY OF PUBLIC WORKS
DEPT. OF PUBLIC LANDS AND BUILDINGS
ESTATES SECTION



**MINISTRY OF
PUBLIC WORKS**

ARCHITECTS & DESIGN SECTION

P.O. Box HM 525 Hamilton HMCX Bermuda
Tel: (441) 295-5151
Fax: (441) 295-4675



1 OLD STABLES - SOUTH ELEVATION
A-200 SCALE: N.T.S.



4 OLD STABLES - WEST ELEVATION
A-200 SCALE: N.T.S.



2 SESSIONS HOUSE - SOUTH ELEVATION
A-200 SCALE: N.T.S.



5 SESSIONS HOUSE - WEST ELEVATION
A-200 SCALE: N.T.S.



3 SESSIONS HOUSE - EAST ELEVATION
A-200 SCALE: N.T.S.

ISSUE / REVISION

No.	Date:
B	DAP-1 Planning Submission NOV. 2017
A	Issued for Information JULY 2017

SCALE: AS NOTED

SURVEY
Prepared By: MPW Date: UNKNOWN

DESIGN
Prepared By: - Date: -

Checked By: - Date: -

DRAWING
Prepared By: SS Date: JUNE 2017
Checked By: AM Date: JULY 2017

Approved By: -

Project Number:
#412

Project Title:
**SESSIONS HOUSE INTERNAL
RENOVATION**

471 PARLIAMENT STREET,
CITY OF HAMILTON, BERMUDA

Sheet Title:
PHOTO ELEVATIONS

Revisions: Sheet Number: **A-002**



CHURCH STREET

GRID NORTH



Location Plan Scale 1:2500



- GENERAL NOTES:
1. SURVEY DONE IN BRITISH COLUMBIA
 2. LEVELS ARE IN METRES ABOVE ORDNANCE DATUM
 3. SOME TOPOGRAPHIC DETAILS EXTRACTED FROM SURVEY DRAWING 4732/018/04
 4. ROOF ELEVATION DATA COLLECTED USING TOTAL STATION REFLECTORLESS MEASUREMENTS
 5. FLOOR LEVELS MEASURED IN LEVELING LOOP AND FROM PREVIOUS SURVEY DATA
 6. SOME DETAILS FOR CURBS AND LOWER PROFILE LID EXTRACTED FROM 3112/04



Total Area of Site
8330.53 m²
(89689.12 ft²)

#23
WORK FORCE DEVELOPMENT

#21
SESSIONS HOUSE

PARLIAMENT STREET

COURT STREET

REID STREET

LEGEND

- Electric line
- Water line
- Gas line
- Telephone line
- Inspection cover
- Water station
- Spot level
- Underground utility
- Underground electric
- Surface change
- Height line
- Contour major (2m)
- Contour minor (1m)
- Courtyard
- Cedar
- General tree
- Bush



Metres
Scale 1:200

NO. OF SHEETS: 11

NO. OF SHEETS USED: 11

NO. OF SHEETS REMAINING: 0

NO. OF SHEETS TO BE USED: 11

NO. OF SHEETS TO BE USED: 11

NO. OF SHEETS TO BE USED: 11

SCALE: 1:200

SURVEY PREPARED BY: [Name] DATE: 11/08/17

DESIGN PREPARED BY: [Name] DATE: [Date]

CHECKED BY: [Name] DATE: [Date]

APPROVED BY: [Name] DATE: 11/19/17

DESIGNED BY: [Name] DATE: 11/14/17

PROJECT NAME: SESSIONS HOUSE TOPOGRAPHIC SURVEY

PROJECT NUMBER: 3074/018/04

CITY OF HAMILTON

PROJECT FILE NO: [Number]

SHEET TITLE: TOPOGRAPHIC SURVEY

SHEET NUMBER: 4732/018/04


**MINISTRY OF
PUBLIC WORKS**

ARCHITECTS & DESIGN SECTION

P.O. Box HM 525 Hamilton HMCX Bermuda
Tel: (441) 295-5151
Fax: (441) 295-4675



- COLOR SCHEME LEGEND :**
- JAIL CELLS/PRISON WARDEN OFFICE
 - VERTICAL ACCESS
 - VERANDAH
 - BATHROOMS
 - SUPREME COURTS
 - JUDICIARY SPACE
 - COMMON AREA'S
 - BUILDING ENTRY POINTS (GROUND FLOOR)
 - PUBLIC OFFICIAL'S SPACE
 - LEGISLATURE'S SPACE

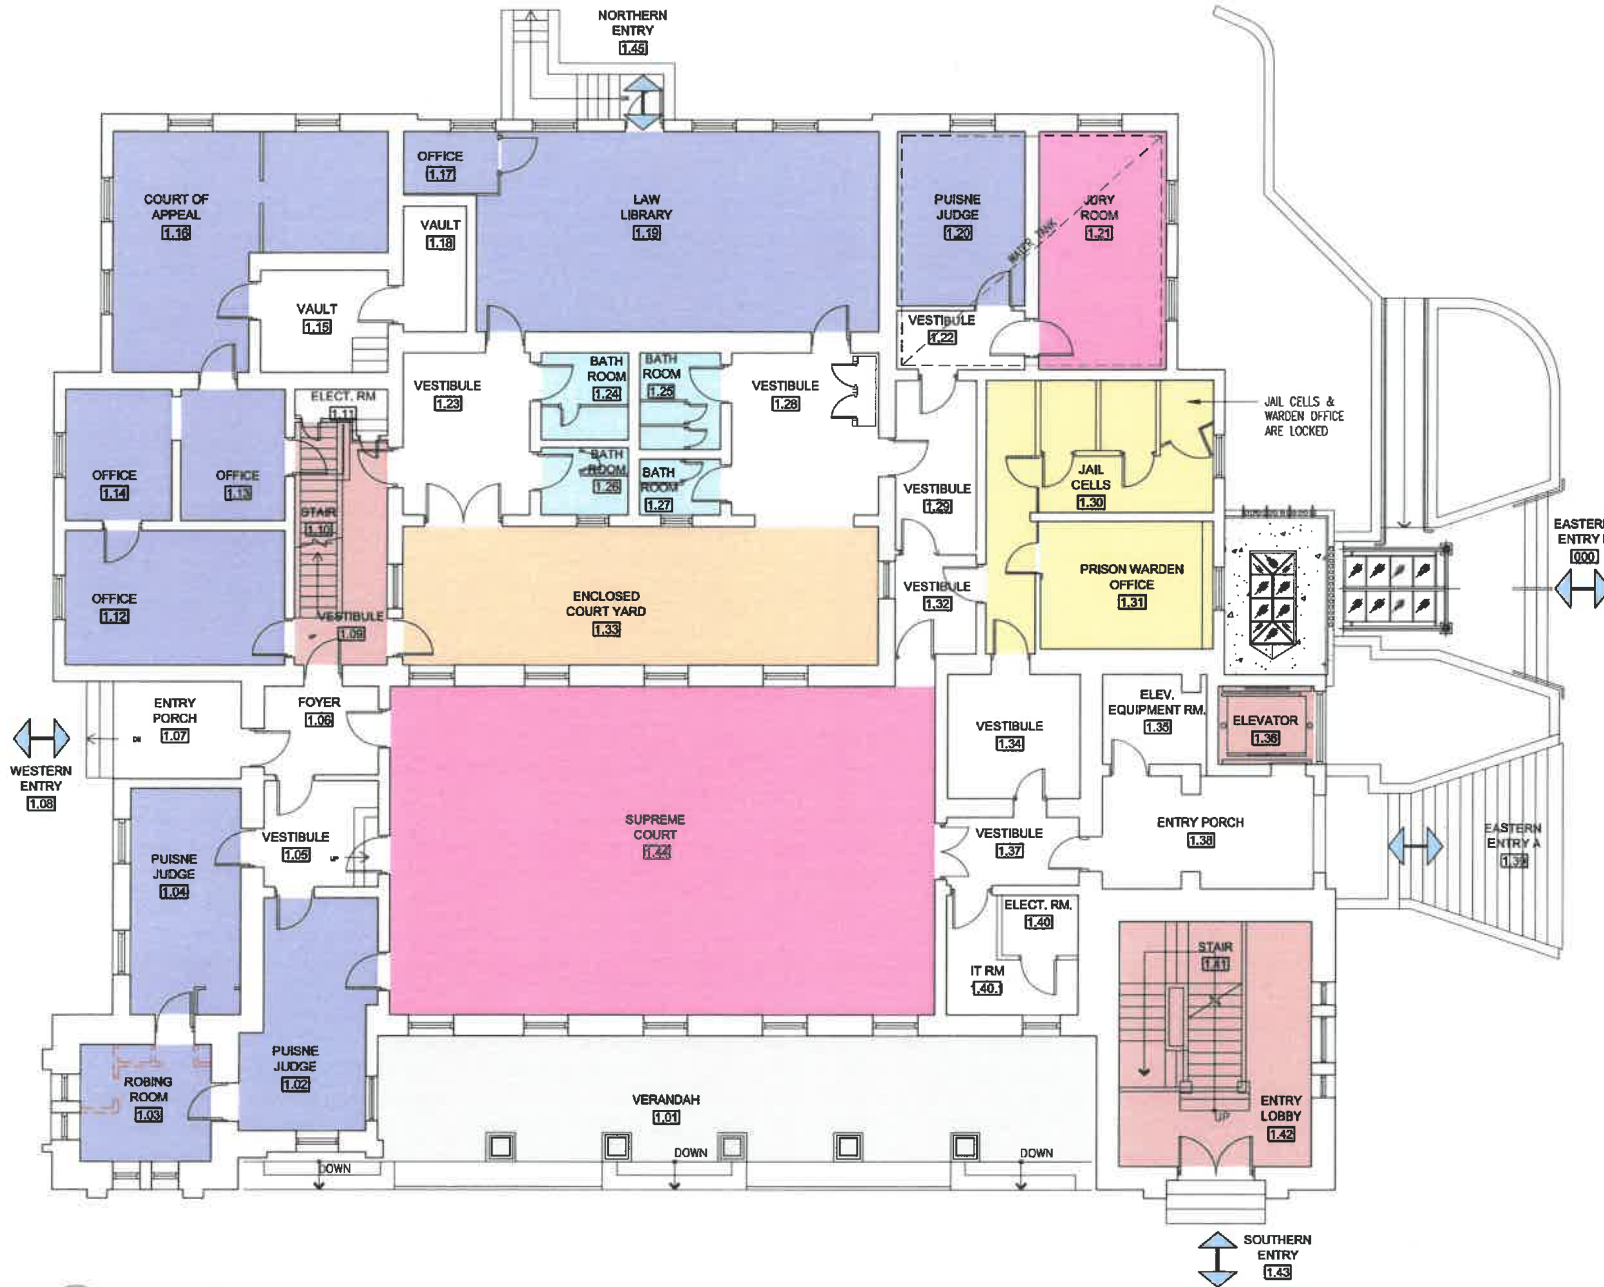

1 EXISTING GROUND FLOOR PLAN
EX-100 SCALE: 1/8" = 1'-0"

ISSUE / REVISION	
No.	Date:
B	DAP-1 Planning Submission NOV. 2017
A	Issued for Information JULY 2017

SCALE: AS NOTED

SURVEY	
Prepared By:	Date:
MPW	UNKNOWN
DESIGN	
Prepared By:	Date:
Checked By:	Date:

DRAWING	
Prepared By:	Date:
SS	JUNE 2017
Checked By:	Date:
AM	JULY 2017

Approved By: _____
Project Number: #412

SESSIONS HOUSE INTERNAL RENOVATION

81 PARLIAMENT STREET,
CITY OF HAMILTON, BERMUDA

**Sheet Title:
EXISTING PROGRAM SPACE -
GROUND FLOOR**

MINISTRY OF PUBLIC WORKS

ARCHITECTS & DESIGN SECTION

P.O. Box HM 525 Hamilton HMCK Bermuda
Tel: (441) 295-5151
Fax: (441) 295-4675



NORTH

ISSUE / REVISION

No.	Date:
B	DAP-1 Planning Submission NOV. 2017
A	Issued for Information JULY 2017

SCALE: AS NOTED

SURVEY

Prepared By: MPW Date: UNKNOWN

DESIGN

Prepared By: - Date: -
Checked By: - Date: -

DRAWING

Prepared By: SS Date: JUNE 2017

Checked By: AM Date: JULY 2017

Approved By: -

Project Number: #6412


Project Title:
SESSIONS HOUSE INTERNAL RENOVATION

431 PARLIAMENT STREET,
CITY OF HAMILTON, BERMUDA

Sheet Title:
EXISTING PROGRAM SPACE - UPPER FLOOR

Revisions: Sheet Number: **EX-101**

- COLOR SCHEME LEGEND :**
- JAIL CELLS/PRISON WARDEN OFFICE
 - VERTICAL ACCESS
 - VERANDAH
 - BATHROOMS
 - SUPREME COURTS
 - JUDICIARY SPACE
 - COMMON AREA'S
 - BUILDING ENTRY POINTS (GROUND FLOOR)
 - PUBLIC OFFICIAL'S SPACE
 - LEGISLATURE'S SPACE

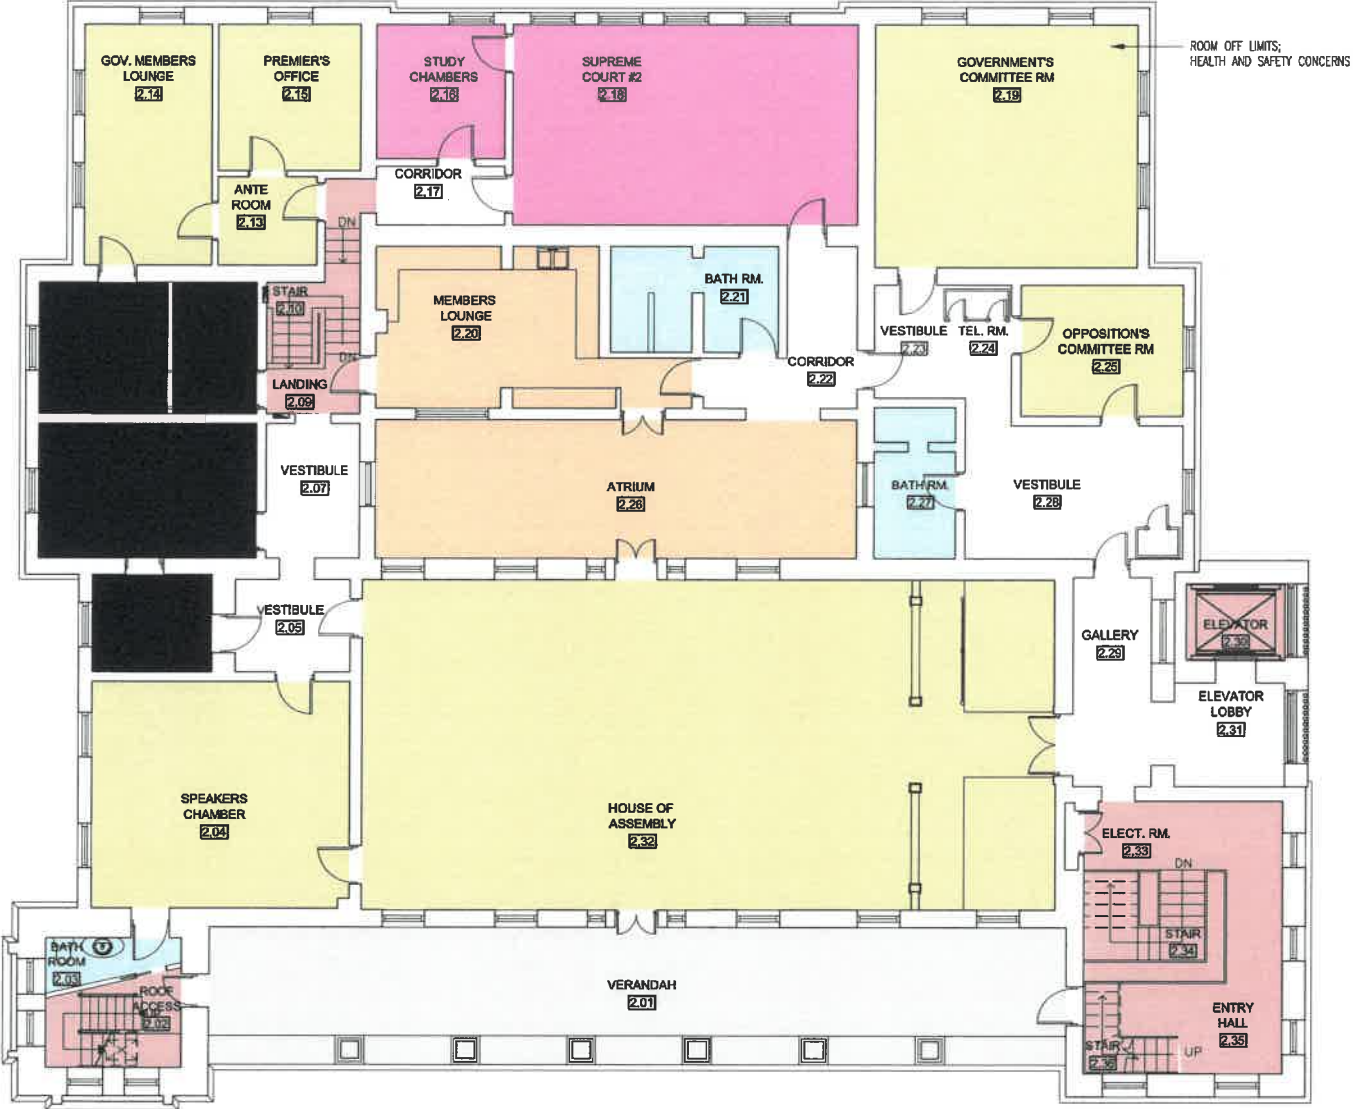

1 EXISTING UPPER FLOOR PLAN
EX-101 SCALE 1/8" = 1'-0"

**MINISTRY OF
PUBLIC WORKS**

ARCHITECTS & DESIGN SECTION


P.O. Box 525 Hamilton HMCK Bermuda
Tel: (441) 295-5151
Fax: (441) 295-4675



NORTH

DRAWING LEGEND :

- EXISTING BASE BUILDING
- NEW CONSTRUCTION
- DEMOLITION
- EXISTING WINDOWS TO BE REPLACED
- DOOR NUMBER
- ACOUSTICAL CEILING TILE W/ GRID

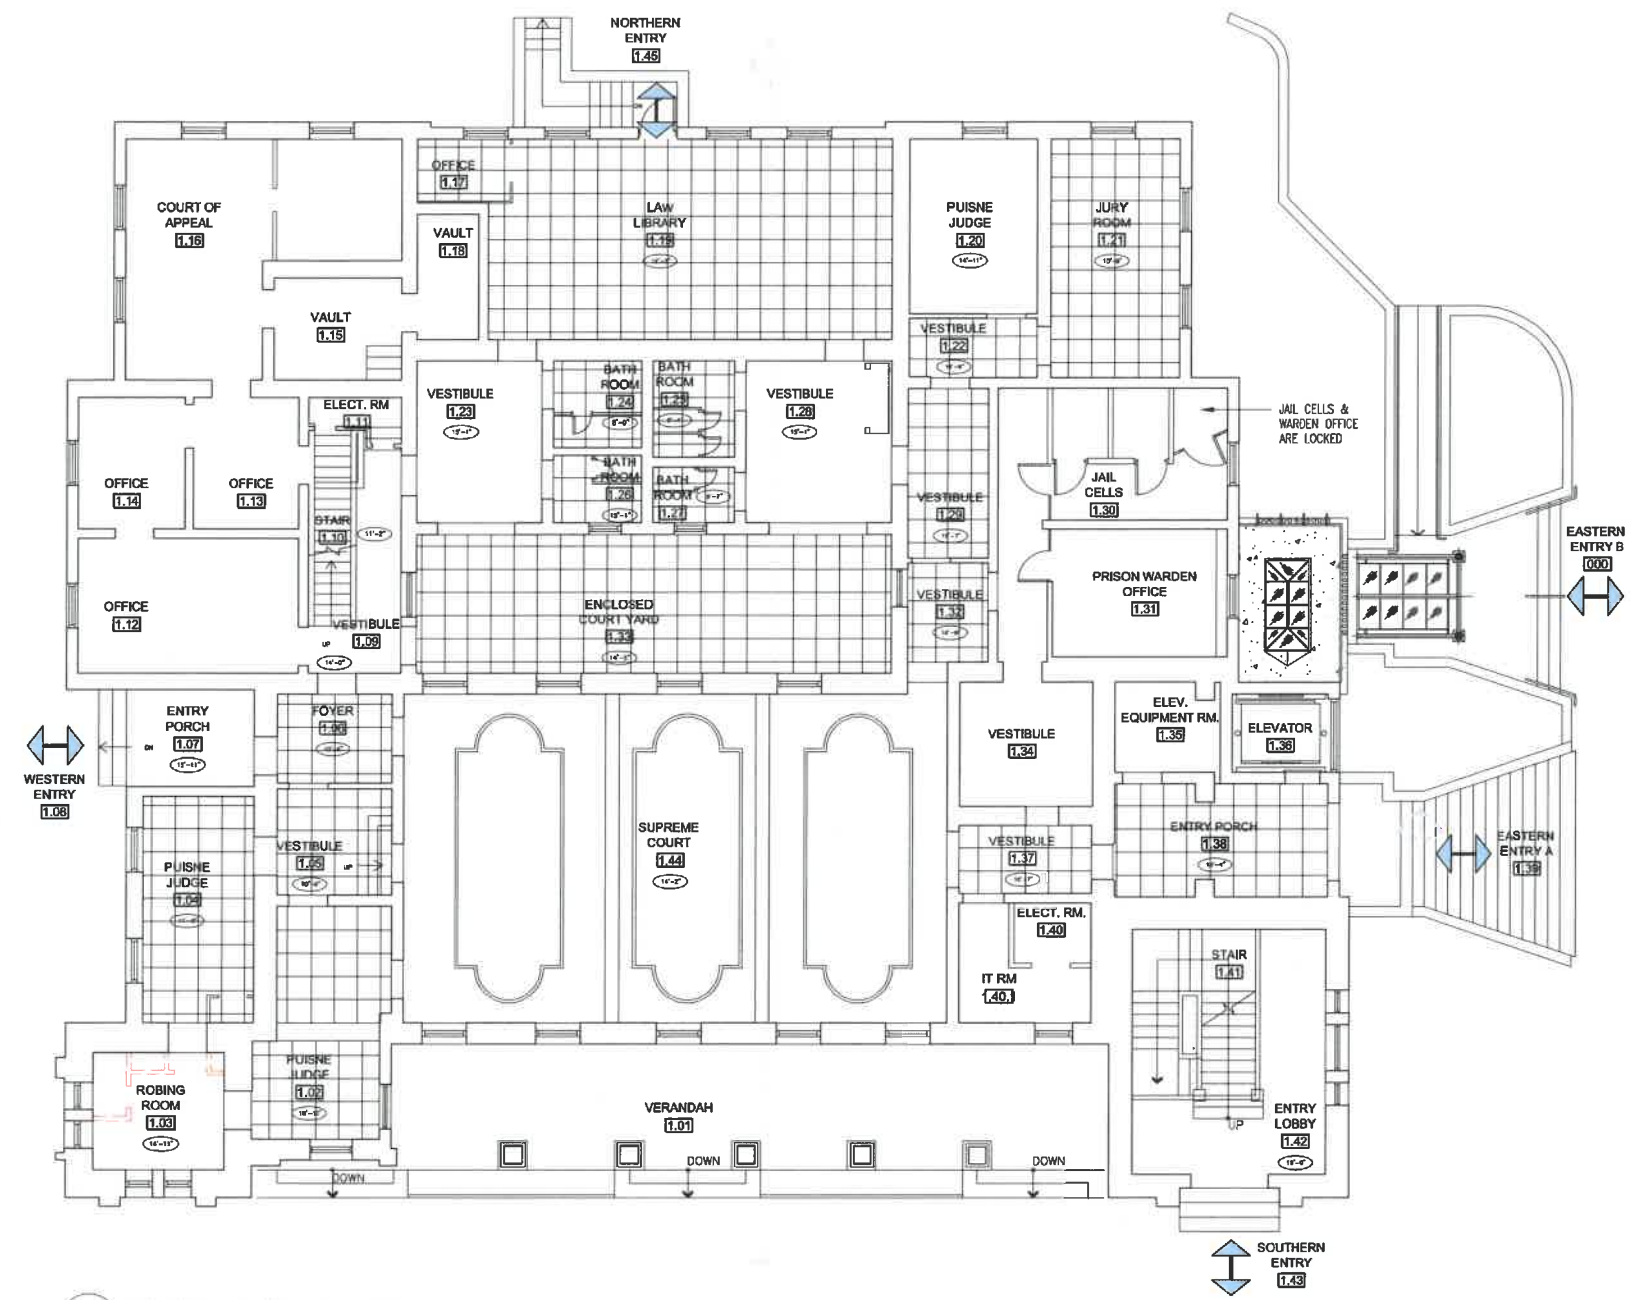

1 EXISTING GROUND FLOOR PLAN
EX-102 SCALE 1/8" = 1'-0"

ISSUE / REVISION

No.	Date:
B	DAP-1 Planning Submission NOV. 2017
A	Issued for Information JULY 2017

SCALE: AS NOTED

SURVEY
Prepared By: MPW Date: UNKNOWN

DESIGN
Prepared By: - Date: -
Checked By: - Date: -

DRAWING
Prepared By: SS Date: JUNE 2017
Checked By: AM Date: JULY 2017

Approved By: -

Project Number: #012

Project Title: **SESSIONS HOUSE INTERNAL RENOVATION**

831 PARLIAMENT STREET,
CITY OF HAMILTON, BERMUDA

Sheet Title: **EXISTING REFLECTED CEILING PLAN - GROUND FLOOR**

Revisions: Sheet Number: **EX-102**

**MINISTRY OF
PUBLIC WORKS**







ARCHITECTS & DESIGN SECTION


P.O. Box HM 525 Hamilton HMCX Bermuda
Tel: (441) 295-5151
Fax: (441) 295-4675



NORTH

DRAWING LEGEND :

-  EXISTING BASE BUILDING
-  NEW CONSTRUCTION
-  DEMOLITION
-  EXISTING WINDOWS TO BE REPLACED
-  DOOR NUMBER
-  ACOUSTICAL CEILING TILE W/ GRID

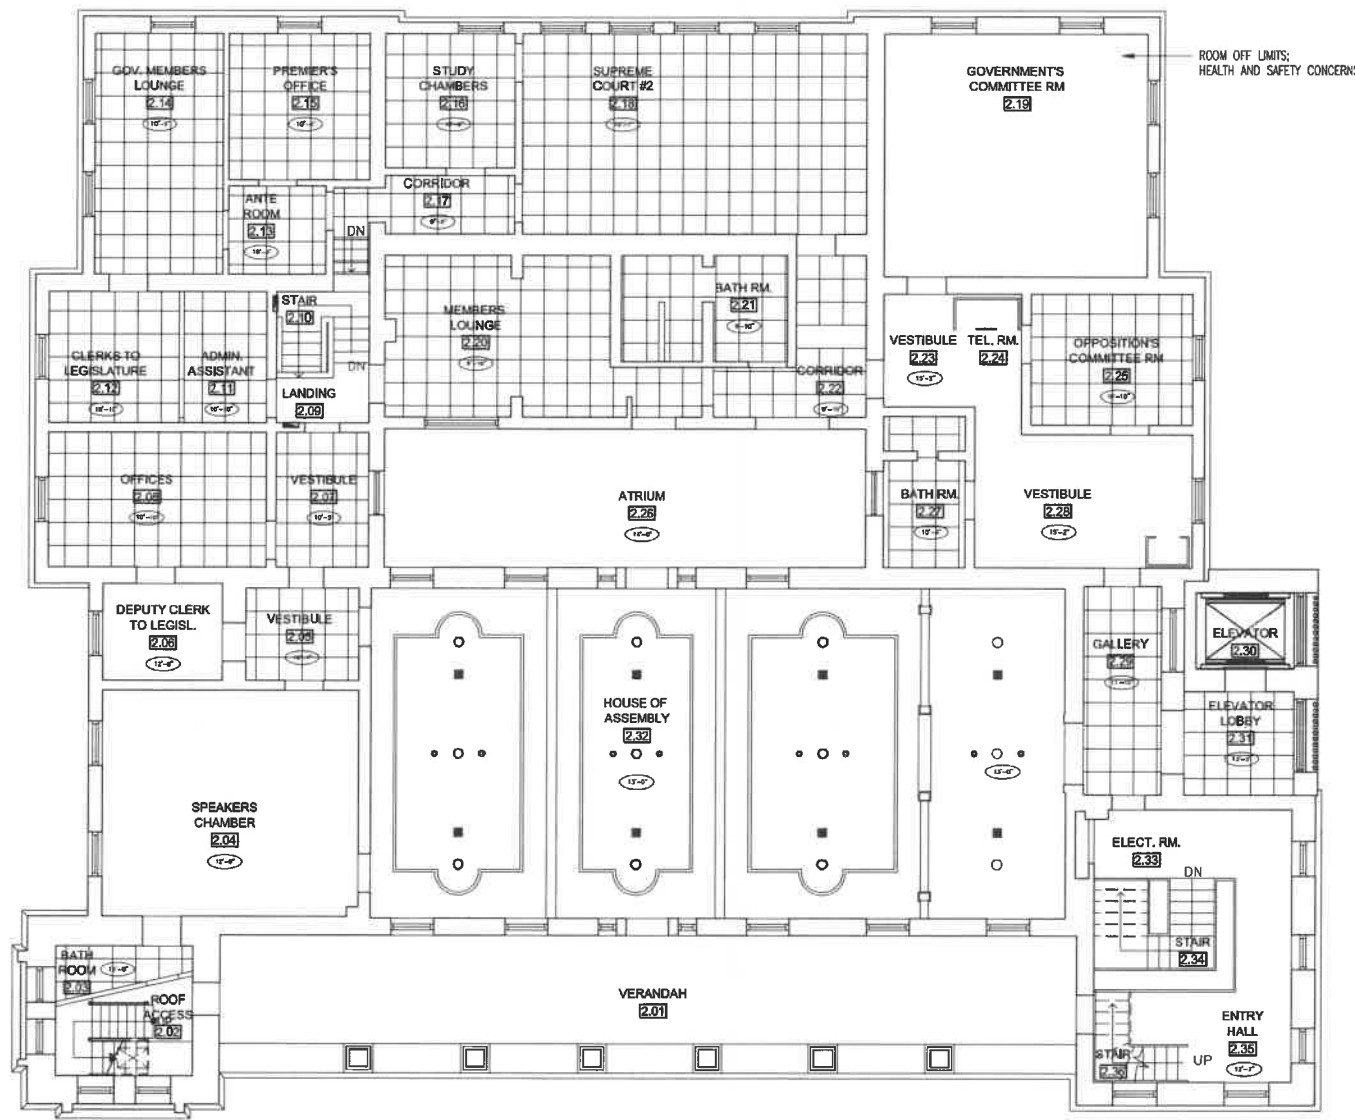

1 EXISTING UPPER FLOOR PLAN
EX-103 SCALE 1/8" = 1'-0"

ISSUE / REVISION	
No.	Date:
B	DAP-1 Planning Submission NOV. 2017
A	Issued for Information JULY 2017

SCALE: AS NOTED	
SURVEY	
Prepared By: MPW	Date: UNKNOWN
DESIGN	
Prepared By:	Date:
Checked By:	Date:

DRAWING	
Prepared By: SS	Date: JUNE 2017
Checked By: AM	Date: JULY 2017
Approved By:	

Project Number:
#0412

Project Title:
**SESSIONS HOUSE INTERNAL
RENOVATION**

821 PARLIAMENT STREET,
CITY OF HAMILTON, BERMUDA

Sheet Title:
**EXISTING REFLECTED CEILING
PLAN - UPPER FLOOR**


MINISTRY OF
PUBLIC WORKS

ARCHITECTS & DESIGN SECTION

P.O. Box HM 525 Hamilton HMCX Bermuda
Tel: (441) 295-5151
Fax: (441) 295-4675



NORTH

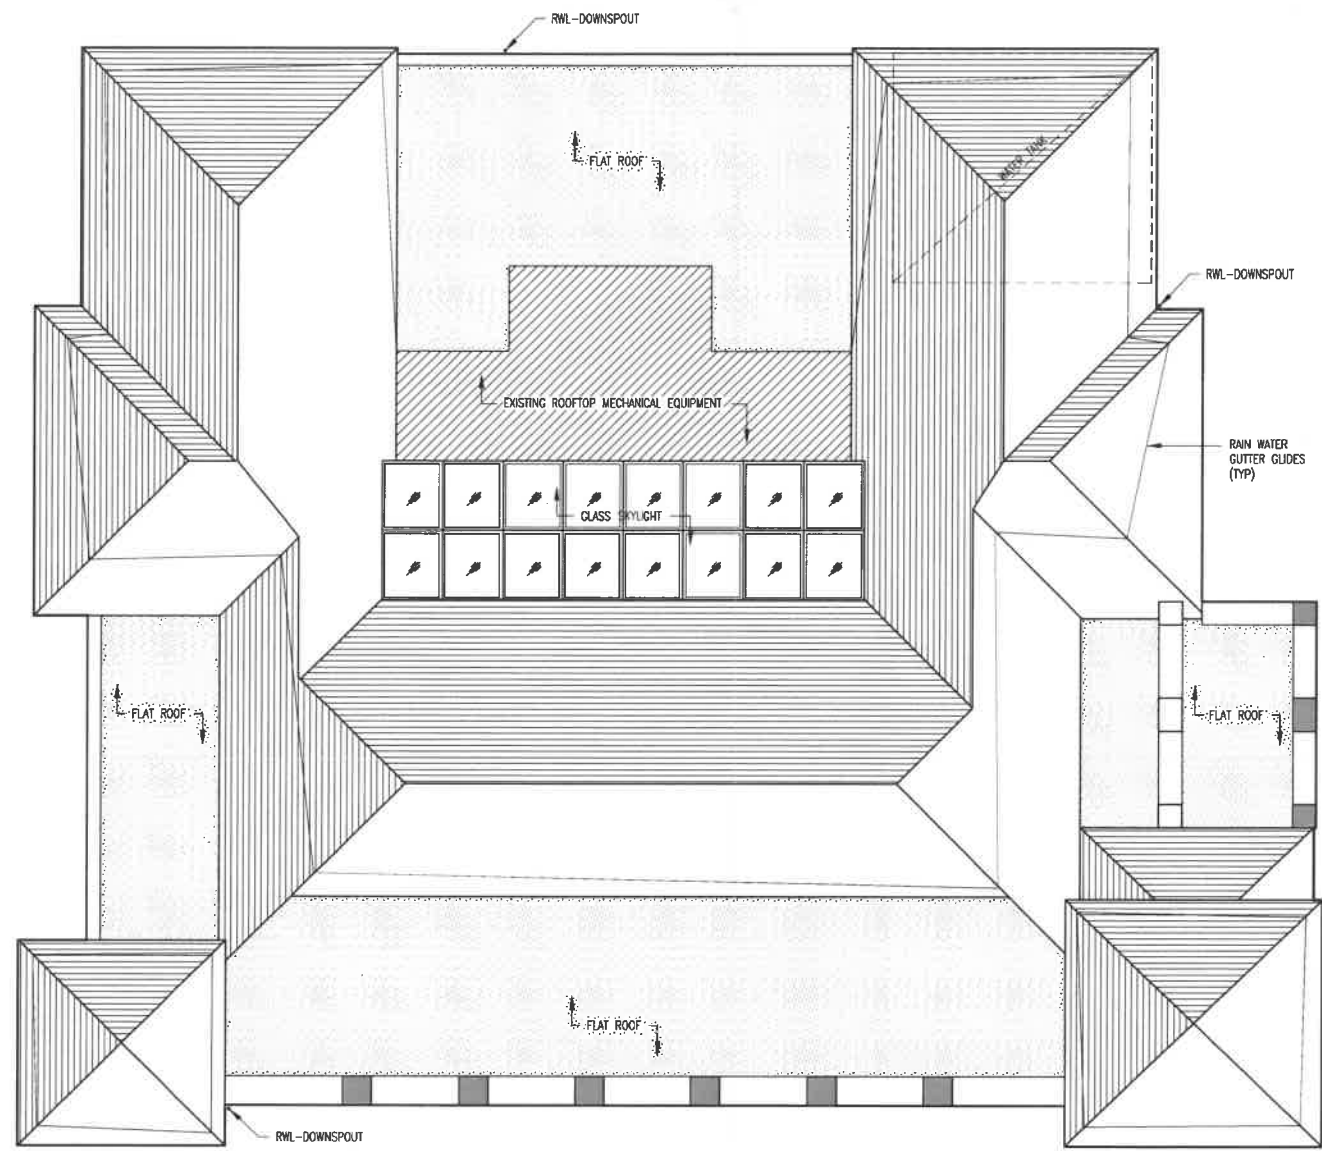

1 EXISTING ROOF PLAN
EX-104 SCALE 1/8" = 1'-0"

ISSUE / REVISION	
No.	Date:
B / DAP-1 Planning Submission	NOV. 2017
A / Issued for Information	JULY 2017

SCALE: AS NOTED

SURVEY
Prepared By: MPW Date: UNKNOWN

DESIGN
Prepared By: Date: -
Checked By: Date: -

DRAWING
Prepared By: SS Date: JUNE 2017
Checked By: AM Date: JULY 2017

Approved By: -

Project Number: #412

Project Title:
SESSIONS HOUSE INTERNAL RENOVATION

921 PARLIAMENT STREET,
CITY OF HAMILTON, BERMUDA

Sheet Title:
EXISTING ROOF PLAN

Revisions: Sheet Number: **EX-104**

**MINISTRY OF
PUBLIC WORKS**

ARCHITECTS & DESIGN SECTION

P.O. Box HM 525 Hamilton HM CX Bermuda
Tel: (441) 295-5151
Fax: (441) 295-4675



1 SITE SECTION
EX-104a SCALE 1/16" = 1'-0"

ISSUE / REVISION	
No.	Date:
B DAP-1 Planning Submission	NOV. 2017
A Issued for Information	JULY 2017

SCALE: AS NOTED

SURVEY
Prepared By: MPW Date: UNKNOWN

DESIGN
Prepared By: Date: -
Checked By: Date: -

DRAWING
Prepared By: SS Date: JUNE 2017
Checked By: AM Date: JULY 2017

Approved By: -

Project Number: #012


Project Title: **SESSIONS HOUSE INTERNAL RENOVATION**

011 PARLIAMENT STREET,
CITY OF HAMILTON, BERMUDA

Sheet Title: **SITE SECTION/BUILDING SECTION**

Revisions: Sheet Number:

EX-104a

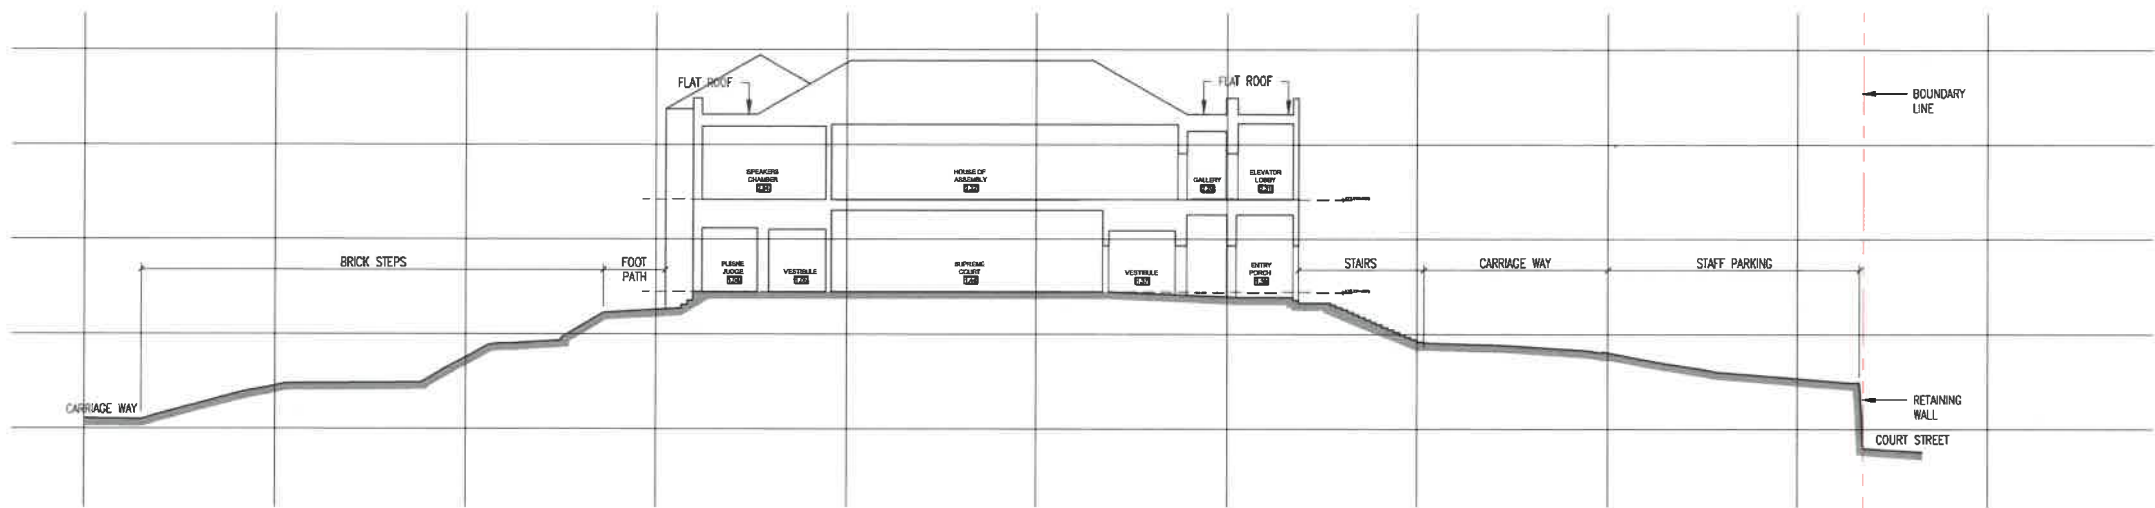

2 SITE SECTION
EX-104a SCALE 1/16" = 1'-0"

**MINISTRY OF
PUBLIC WORKS**


ARCHITECTS & DESIGN SECTION

P.O. Box 11M 525 Hamilton HMCK Bermuda
Tel: (441) 295-5151
Fax: (441) 295-4675



DRAWING LEGEND :

- EXISTING BASE BUILDING
- NEW CONSTRUCTION
- DEMOLITION
- EXISTING WINDOWS TO BE REPLACED
- DOOR NUMBER
- ACOUSTICAL CEILING TILE W/ GRID

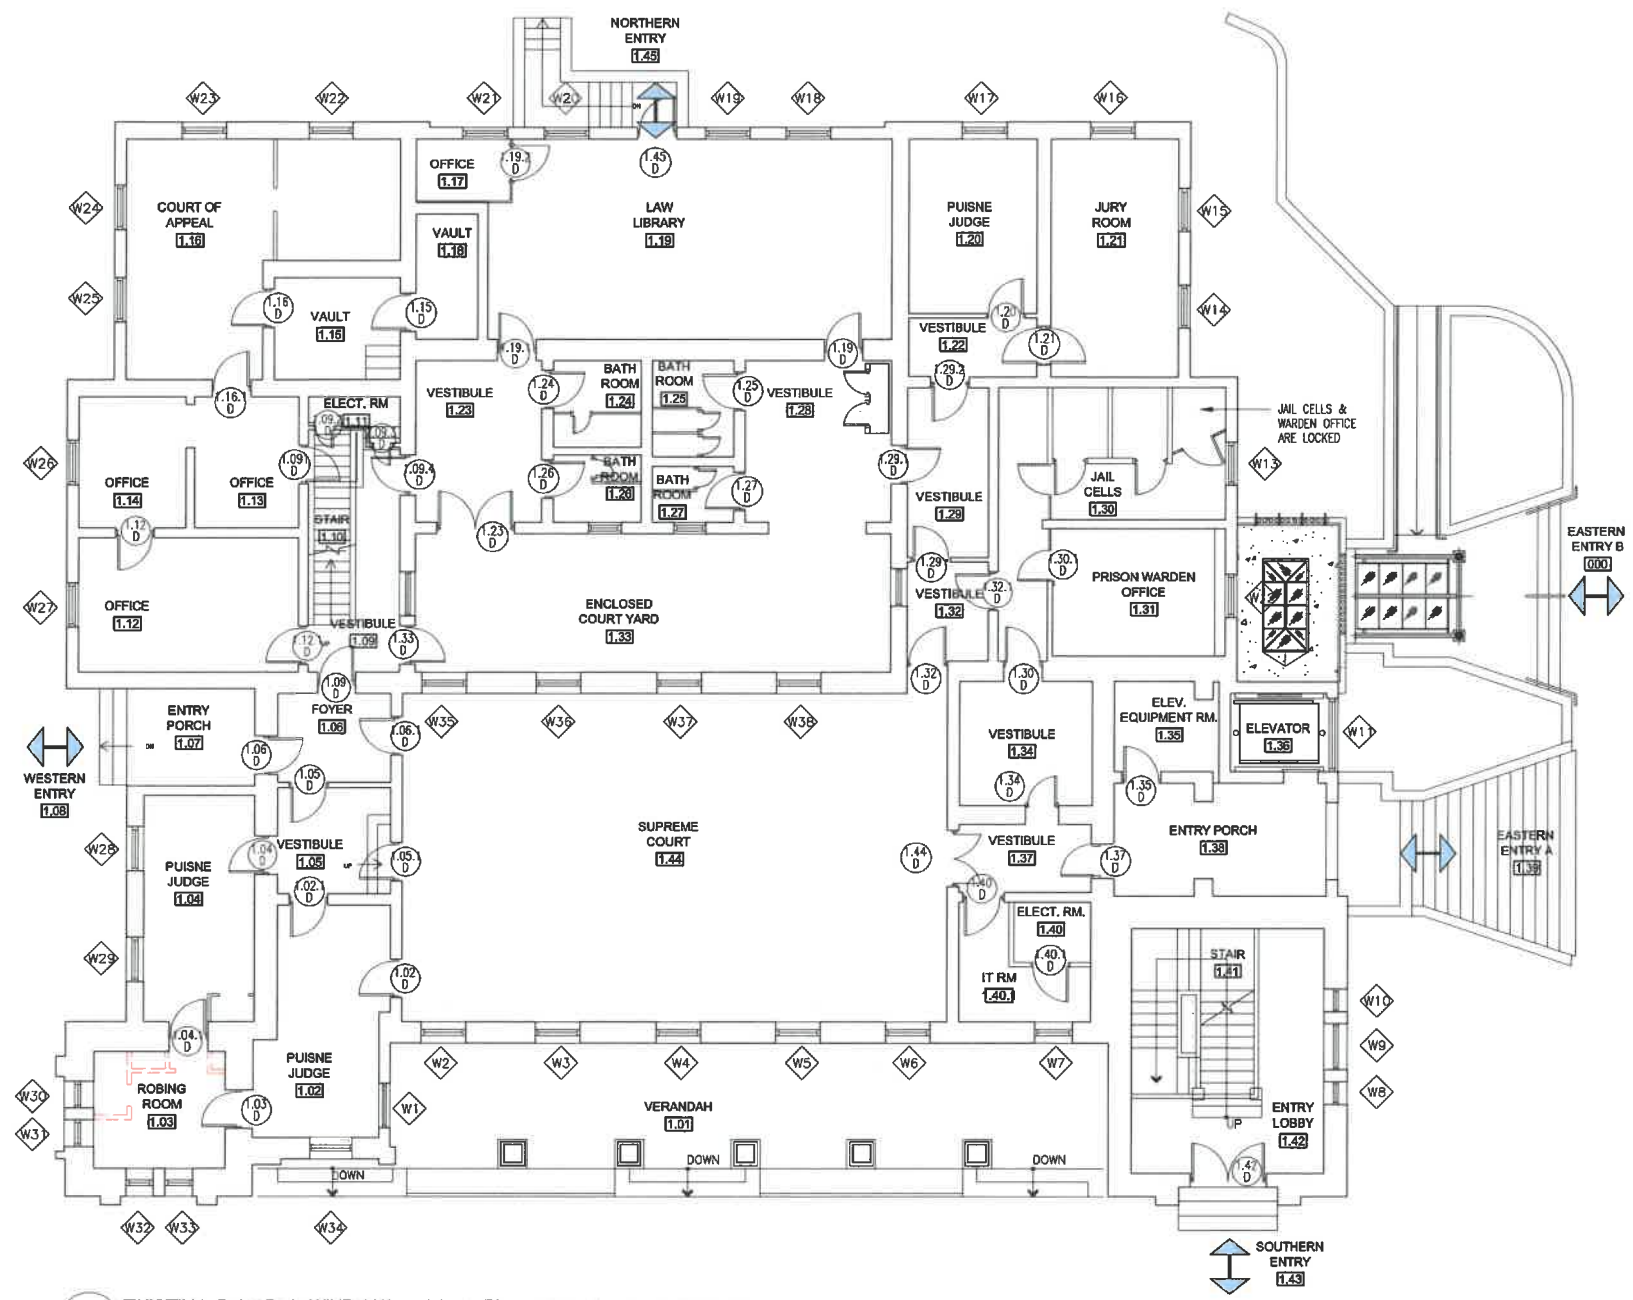

1 EXISTING DOOR + WINDOW CALLOUTS - GROUND FLOOR PLAN
EX-105 SCALE 1/8" = 1'-0"

ISSUE / REVISION

No.	Date:
B	DAP-1 Planning Submission NOV. 2017
A	Issued for Information JULY 2017

SCALE: AS NOTED

SURVEY
Prepared By: MPW Date: UNKNOWN

DESIGN
Prepared By: Date:
Checked By: Date:

DRAWING
Prepared By: SS Date: JUNE 2017
Checked By: AM Date: JULY 2017

Approved By:

Project Number:
#412

Project Title:
SESSIONS HOUSE INTERNAL RENOVATION

471 PARLIAMENT STREET,
CITY OF HAMILTON, BERMUDA

Sheet Title:
EXISTING DOOR & WINDOW CALLOUTS - GROUND FLOOR

MINISTRY OF
PUBLIC WORKS

ARCHITECTS & DESIGN SECTION

P.O. Box HM 525 Hamilton HMCK Bermuda
Tel: (441) 295-5151
Fax: (441) 295-4675



NORTH

ISSUE / REVISION

No.	Date:
B	DAP-1 Planning Submission NOV 2017
A	Issued for Information JULY 2017

SCALE: AS NOTED

SURVEY

Prepared By: MPW Date: UNKNOWN

DESIGN

Prepared By: - Date: -
Checked By: - Date: -

DRAWING

Prepared By: SS Date: JUNE 2017
Checked By: JM Date: JULY 2017

Approved By:

Project Number:

46412

Project Title:

SESSIONS HOUSE INTERNAL
RENOVATION

421 PARLIAMENT STREET,
CITY OF HAMILTON, BERMUDA

Sheet Title:
EXISTING DOOR & WINDOW
CALLOUTS - UPPER FLOOR


Revisions:

Sheet Number:
EX-106


UPPER LEVEL - DOOR & FRAME SCHEDULE

ROOM #	SYMBOL	DESCRIPTION	ROOM #	SYMBOL	DESCRIPTION	ROOM #	SYMBOL	DESCRIPTION	ROOM #	SYMBOL	DESCRIPTION	ROOM #	SYMBOL	DESCRIPTION	ROOM #	SYMBOL	DESCRIPTION
02.01	W1	VERANDAH	02.01	W1	VERANDAH	02.01	W1	VERANDAH	02.01	W1	VERANDAH	02.01	W1	VERANDAH	02.01	W1	VERANDAH
02.02	W2	GOV. MEMBERS LOUNGE	02.02	W2	GOV. MEMBERS LOUNGE	02.02	W2	GOV. MEMBERS LOUNGE	02.02	W2	GOV. MEMBERS LOUNGE	02.02	W2	GOV. MEMBERS LOUNGE	02.02	W2	GOV. MEMBERS LOUNGE
02.03	W3	PREMIER'S OFFICE	02.03	W3	PREMIER'S OFFICE	02.03	W3	PREMIER'S OFFICE	02.03	W3	PREMIER'S OFFICE	02.03	W3	PREMIER'S OFFICE	02.03	W3	PREMIER'S OFFICE
02.04	W4	STUDY CHAMBERS	02.04	W4	STUDY CHAMBERS	02.04	W4	STUDY CHAMBERS	02.04	W4	STUDY CHAMBERS	02.04	W4	STUDY CHAMBERS	02.04	W4	STUDY CHAMBERS
02.05	W5	SUPREME COURT #2	02.05	W5	SUPREME COURT #2	02.05	W5	SUPREME COURT #2	02.05	W5	SUPREME COURT #2	02.05	W5	SUPREME COURT #2	02.05	W5	SUPREME COURT #2
02.06	W6	GOVERNMENTS COMMITTEE RM	02.06	W6	GOVERNMENTS COMMITTEE RM	02.06	W6	GOVERNMENTS COMMITTEE RM	02.06	W6	GOVERNMENTS COMMITTEE RM	02.06	W6	GOVERNMENTS COMMITTEE RM	02.06	W6	GOVERNMENTS COMMITTEE RM
02.07	W7	MEMBERS LOUNGE	02.07	W7	MEMBERS LOUNGE	02.07	W7	MEMBERS LOUNGE	02.07	W7	MEMBERS LOUNGE	02.07	W7	MEMBERS LOUNGE	02.07	W7	MEMBERS LOUNGE
02.08	W8	CLERKS TO LEGISLATURE	02.08	W8	CLERKS TO LEGISLATURE	02.08	W8	CLERKS TO LEGISLATURE	02.08	W8	CLERKS TO LEGISLATURE	02.08	W8	CLERKS TO LEGISLATURE	02.08	W8	CLERKS TO LEGISLATURE
02.09	W9	ADMIN. ASSISTANT	02.09	W9	ADMIN. ASSISTANT	02.09	W9	ADMIN. ASSISTANT	02.09	W9	ADMIN. ASSISTANT	02.09	W9	ADMIN. ASSISTANT	02.09	W9	ADMIN. ASSISTANT
02.10	W10	OFFICES	02.10	W10	OFFICES	02.10	W10	OFFICES	02.10	W10	OFFICES	02.10	W10	OFFICES	02.10	W10	OFFICES
02.11	W11	DEPUTY CLERK TO LEGISL.	02.11	W11	DEPUTY CLERK TO LEGISL.	02.11	W11	DEPUTY CLERK TO LEGISL.	02.11	W11	DEPUTY CLERK TO LEGISL.	02.11	W11	DEPUTY CLERK TO LEGISL.	02.11	W11	DEPUTY CLERK TO LEGISL.
02.12	W12	SPEAKERS CHAMBER	02.12	W12	SPEAKERS CHAMBER	02.12	W12	SPEAKERS CHAMBER	02.12	W12	SPEAKERS CHAMBER	02.12	W12	SPEAKERS CHAMBER	02.12	W12	SPEAKERS CHAMBER
02.13	W13	HOUSE OF ASSEMBLY	02.13	W13	HOUSE OF ASSEMBLY	02.13	W13	HOUSE OF ASSEMBLY	02.13	W13	HOUSE OF ASSEMBLY	02.13	W13	HOUSE OF ASSEMBLY	02.13	W13	HOUSE OF ASSEMBLY
02.14	W14	VERANDAH	02.14	W14	VERANDAH	02.14	W14	VERANDAH	02.14	W14	VERANDAH	02.14	W14	VERANDAH	02.14	W14	VERANDAH
02.15	W15	BATH RM	02.15	W15	BATH RM	02.15	W15	BATH RM	02.15	W15	BATH RM	02.15	W15	BATH RM	02.15	W15	BATH RM
02.16	W16	STAIR	02.16	W16	STAIR	02.16	W16	STAIR	02.16	W16	STAIR	02.16	W16	STAIR	02.16	W16	STAIR
02.17	W17	STAIR	02.17	W17	STAIR	02.17	W17	STAIR	02.17	W17	STAIR	02.17	W17	STAIR	02.17	W17	STAIR
02.18	W18	STAIR	02.18	W18	STAIR	02.18	W18	STAIR	02.18	W18	STAIR	02.18	W18	STAIR	02.18	W18	STAIR
02.19	W19	STAIR	02.19	W19	STAIR	02.19	W19	STAIR	02.19	W19	STAIR	02.19	W19	STAIR	02.19	W19	STAIR
02.20	W20	STAIR	02.20	W20	STAIR	02.20	W20	STAIR	02.20	W20	STAIR	02.20	W20	STAIR	02.20	W20	STAIR
02.21	W21	STAIR	02.21	W21	STAIR	02.21	W21	STAIR	02.21	W21	STAIR	02.21	W21	STAIR	02.21	W21	STAIR
02.22	W22	STAIR	02.22	W22	STAIR	02.22	W22	STAIR	02.22	W22	STAIR	02.22	W22	STAIR	02.22	W22	STAIR
02.23	W23	STAIR	02.23	W23	STAIR	02.23	W23	STAIR	02.23	W23	STAIR	02.23	W23	STAIR	02.23	W23	STAIR
02.24	W24	STAIR	02.24	W24	STAIR	02.24	W24	STAIR	02.24	W24	STAIR	02.24	W24	STAIR	02.24	W24	STAIR
02.25	W25	STAIR	02.25	W25	STAIR	02.25	W25	STAIR	02.25	W25	STAIR	02.25	W25	STAIR	02.25	W25	STAIR
02.26	W26	STAIR	02.26	W26	STAIR	02.26	W26	STAIR	02.26	W26	STAIR	02.26	W26	STAIR	02.26	W26	STAIR
02.27	W27	STAIR	02.27	W27	STAIR	02.27	W27	STAIR	02.27	W27	STAIR	02.27	W27	STAIR	02.27	W27	STAIR
02.28	W28	STAIR	02.28	W28	STAIR	02.28	W28	STAIR	02.28	W28	STAIR	02.28	W28	STAIR	02.28	W28	STAIR
02.29	W29	STAIR	02.29	W29	STAIR	02.29	W29	STAIR	02.29	W29	STAIR	02.29	W29	STAIR	02.29	W29	STAIR
02.30	W30	STAIR	02.30	W30	STAIR	02.30	W30	STAIR	02.30	W30	STAIR	02.30	W30	STAIR	02.30	W30	STAIR
02.31	W31	STAIR	02.31	W31	STAIR	02.31	W31	STAIR	02.31	W31	STAIR	02.31	W31	STAIR	02.31	W31	STAIR
02.32	W32	STAIR	02.32	W32	STAIR	02.32	W32	STAIR	02.32	W32	STAIR	02.32	W32	STAIR	02.32	W32	STAIR
02.33	W33	STAIR	02.33	W33	STAIR	02.33	W33	STAIR	02.33	W33	STAIR	02.33	W33	STAIR	02.33	W33	STAIR
02.34	W34	STAIR	02.34	W34	STAIR	02.34	W34	STAIR	02.34	W34	STAIR	02.34	W34	STAIR	02.34	W34	STAIR
02.35	W35	STAIR	02.35	W35	STAIR	02.35	W35	STAIR	02.35	W35	STAIR	02.35	W35	STAIR	02.35	W35	STAIR
02.36	W36	STAIR	02.36	W36	STAIR	02.36	W36	STAIR	02.36	W36	STAIR	02.36	W36	STAIR	02.36	W36	STAIR
02.37	W37	STAIR	02.37	W37	STAIR	02.37	W37	STAIR	02.37	W37	STAIR	02.37	W37	STAIR	02.37	W37	STAIR

*ALL EXTERIOR WINDOWS TO BE SUPPLIED BY OWNER (PUBLIC LANDS AND BUILDINGS); INSTALLATION CONTRACTOR TO BE PROCURED BY PUBLIC LANDS AND BUILDINGS.

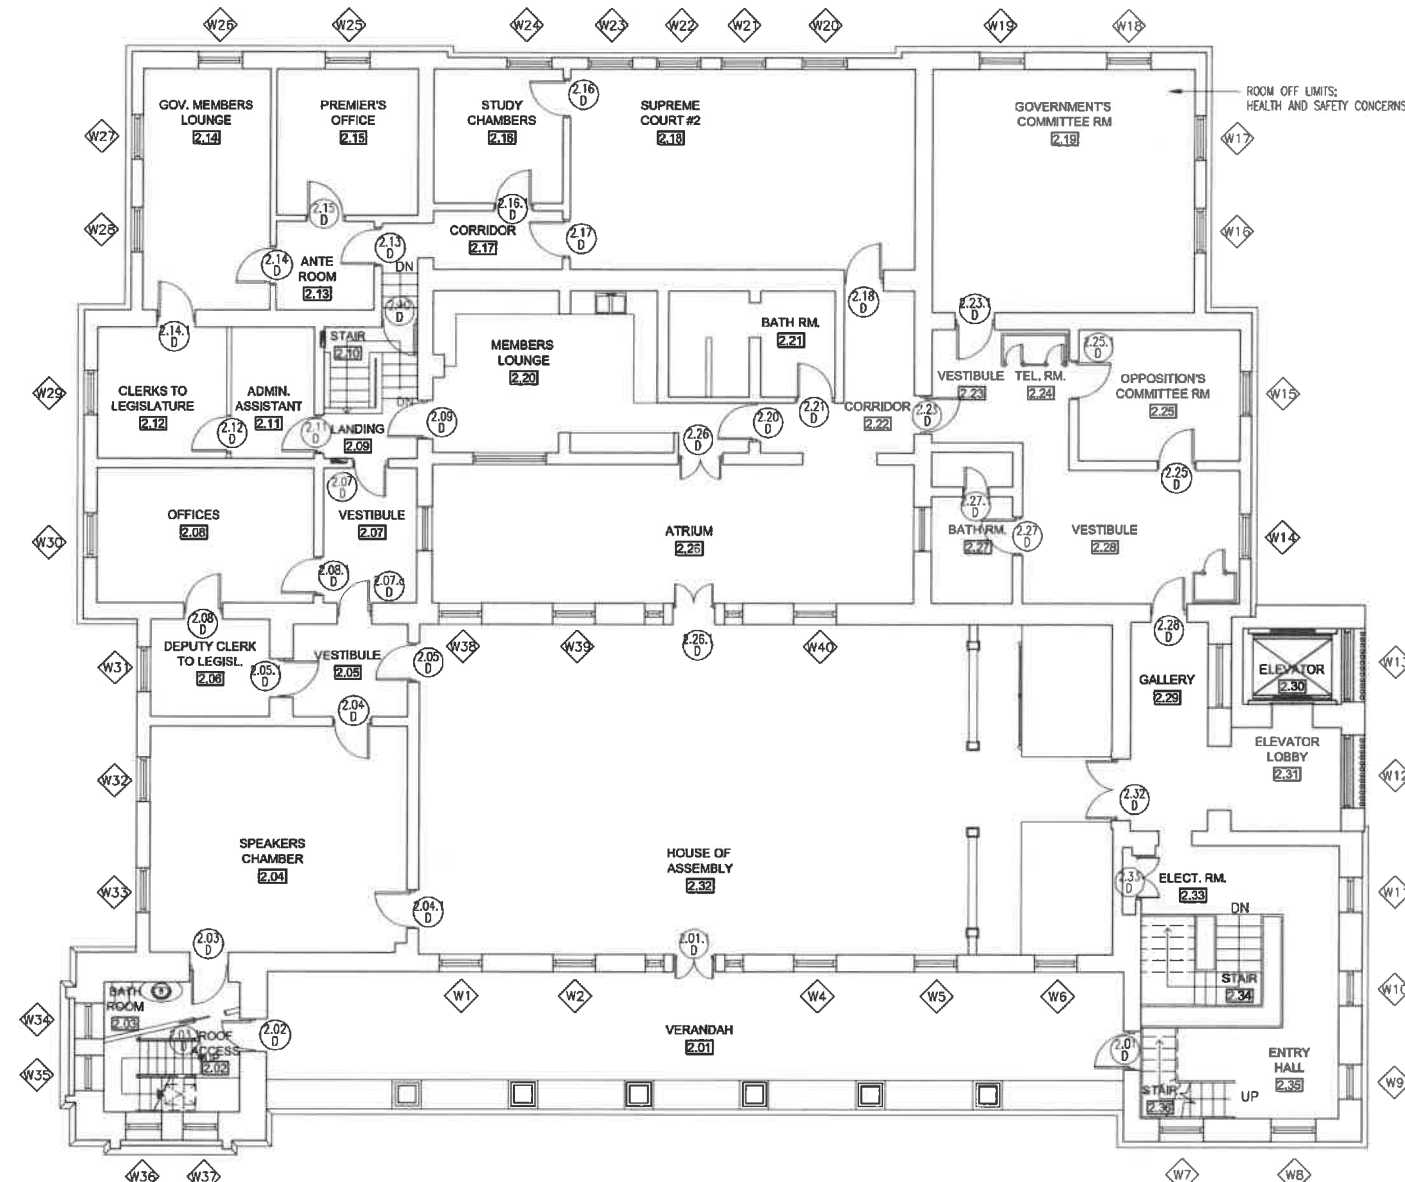

1 EXISTING DOOR + WINDOW CALLOUTS - UPPER FLOOR PLAN
EX-106 SCALE: 1/8" = 1'-0"

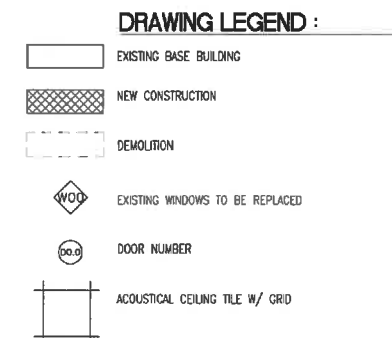


MINISTRY OF PUBLIC WORKS

ARCHITECTS & DESIGN SECTION

P.O. Box HM 525 Hamilton HMCK Bermuda
Tel: (441) 295-5151
Fax: (441) 295-4675



NORTH

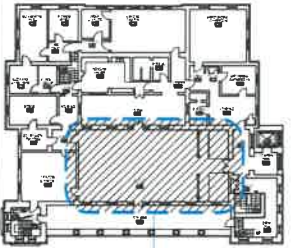

ISSUE / REVISION

No.	Date:

B DAP-1 Planning Submission NOV. 2017
A Issued for Information JULY 2017

SCALE: AS NOTED

SURVEY

Prepared By: MPW Date: UNKNOWN

DESIGN

Prepared By: - Date: -
Checked By: - Date: -

DRAWING

Prepared By: SS Date: JUNE 2017
Checked By: JM Date: JULY 2017

Approved By: _____


Project Number: 0012

Project Title: SESSIONS HOUSE INTERNAL RENOVATION


421 PARLIAMENT STREET
CITY OF HAMILTON, BERMUDA

Sheet Title: EXISTING HOUSE OF ASSEMBLY FLOOR PLAN & INTERIOR SECTIONS/ELEVATIONS- UPPER FLOOR


Revisions: Sheet Number: **EX-107**

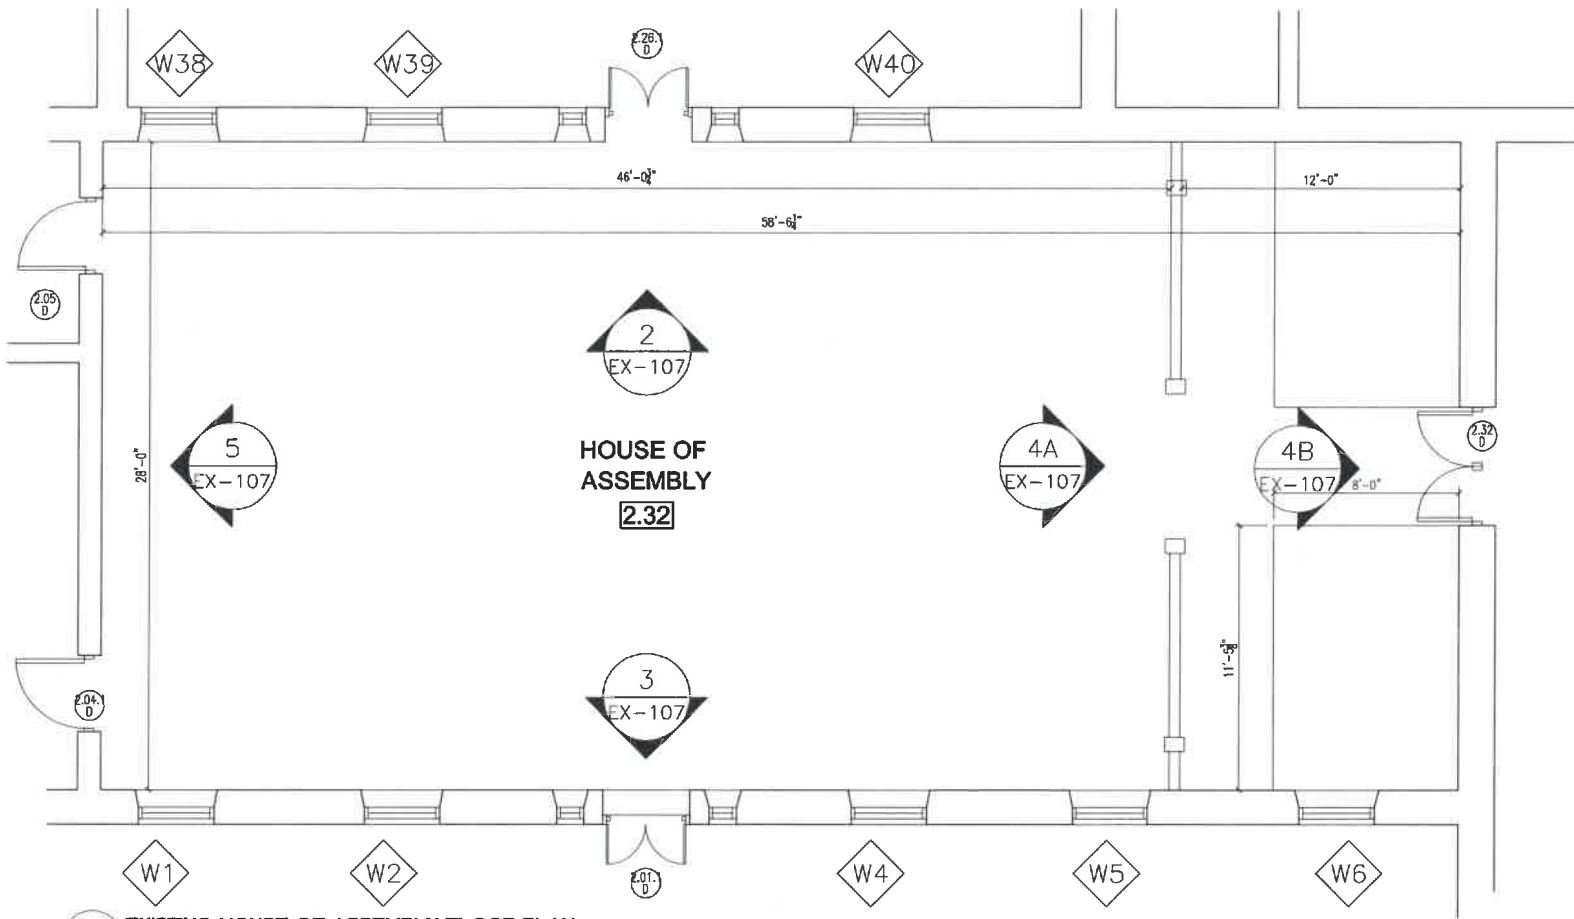


1 EXISTING HOUSE OF ASSEMBLY FLOOR PLAN
EX-107 SCALE 1/4" = 1'-0"

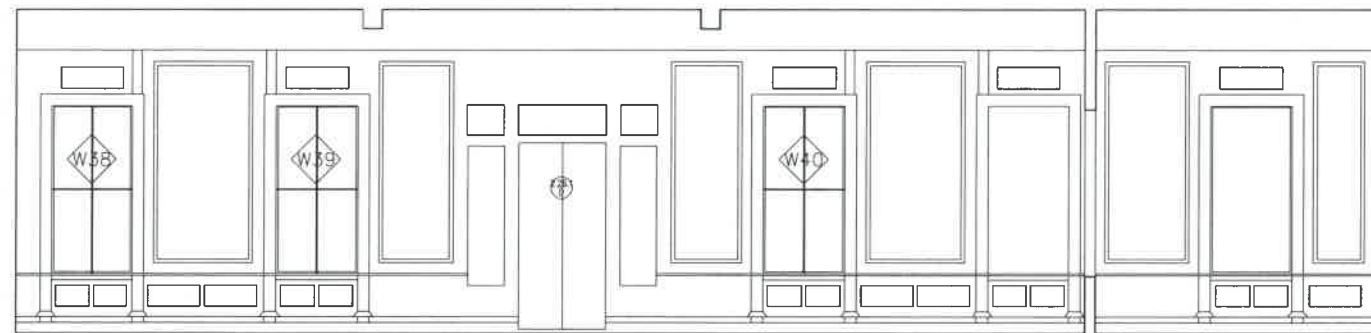


2 EXISTING NORTH ELEVATION
EX-107 SCALE 1/4" = 1'-0"

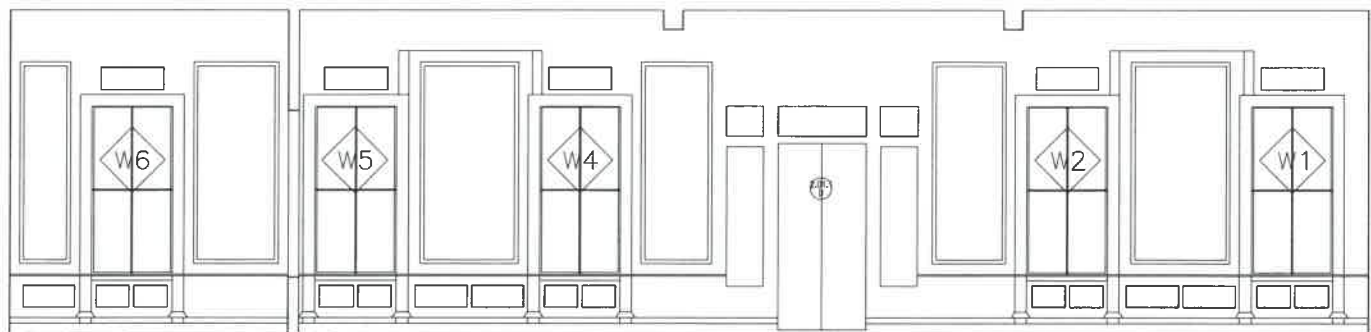


3 EXISTING SOUTH ELEVATION
EX-107 SCALE 1/4" = 1'-0"

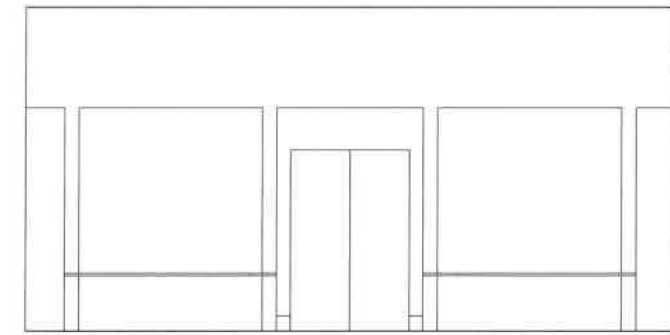

4A EXISTING EAST ELEVATION
EX-107 SCALE 1/4" = 1'-0"

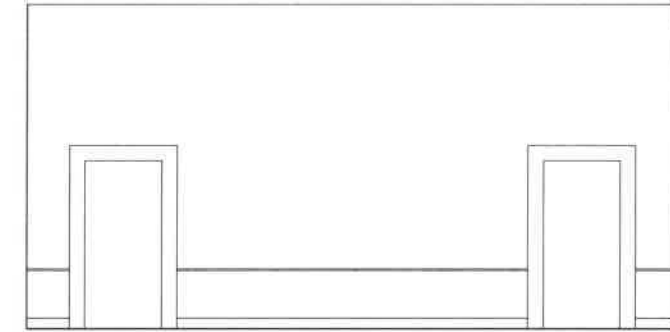

4B EXISTING EAST ELEVATION
EX-107 SCALE 1/4" = 1'-0"

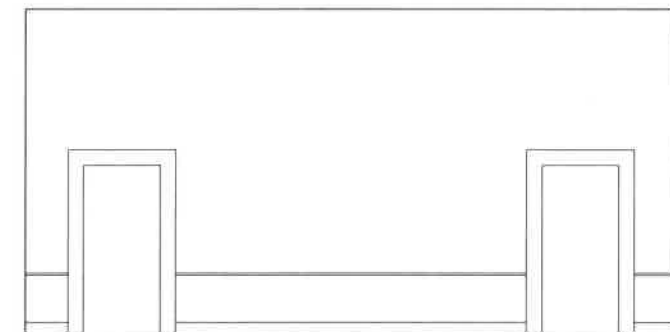

5 EXISTING WEST ELEVATION
EX-107 SCALE 1/4" = 1'-0"


**MINISTRY OF
PUBLIC WORKS**

ARCHITECTS & DESIGN SECTION

P.O. Box HM 525 Hamilton HMCK Bermuda
Tel: (441) 295-5151
Fax: (441) 295-4675



NORTH

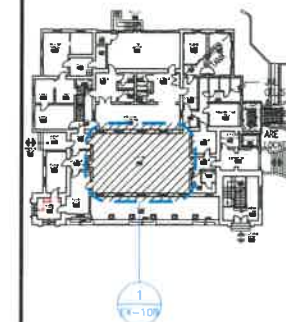

ISSUE / REVISION

No.	Date:
B	DAP-1 Planning Submission NOV. 2017
A	Issued for Information JULY 2017

SCALE: AS NOTED

SURVEY

Prepared By: MPW Date: UNKNOWN

DESIGN

Prepared By: - Date: -
Checked By: - Date: -

DRAWING

Prepared By: SS Date: JUNE 2017
Checked By: AM Date: JULY 2017

Approved By: -

Project Number: #0112

Project Title:
**SESSIONS HOUSE INTERNAL
RENOVATION**


471 PARLIAMENT STREET,
CITY OF HAMILTON, BERMUDA

Sheet Title:
**EXISTING SUPREME COURT
FLOOR PLAN & INTERIOR
SECTIONS/ELEVATIONS-
LOWER FLOOR**


Revisions:

Sheet Number:


EX-108

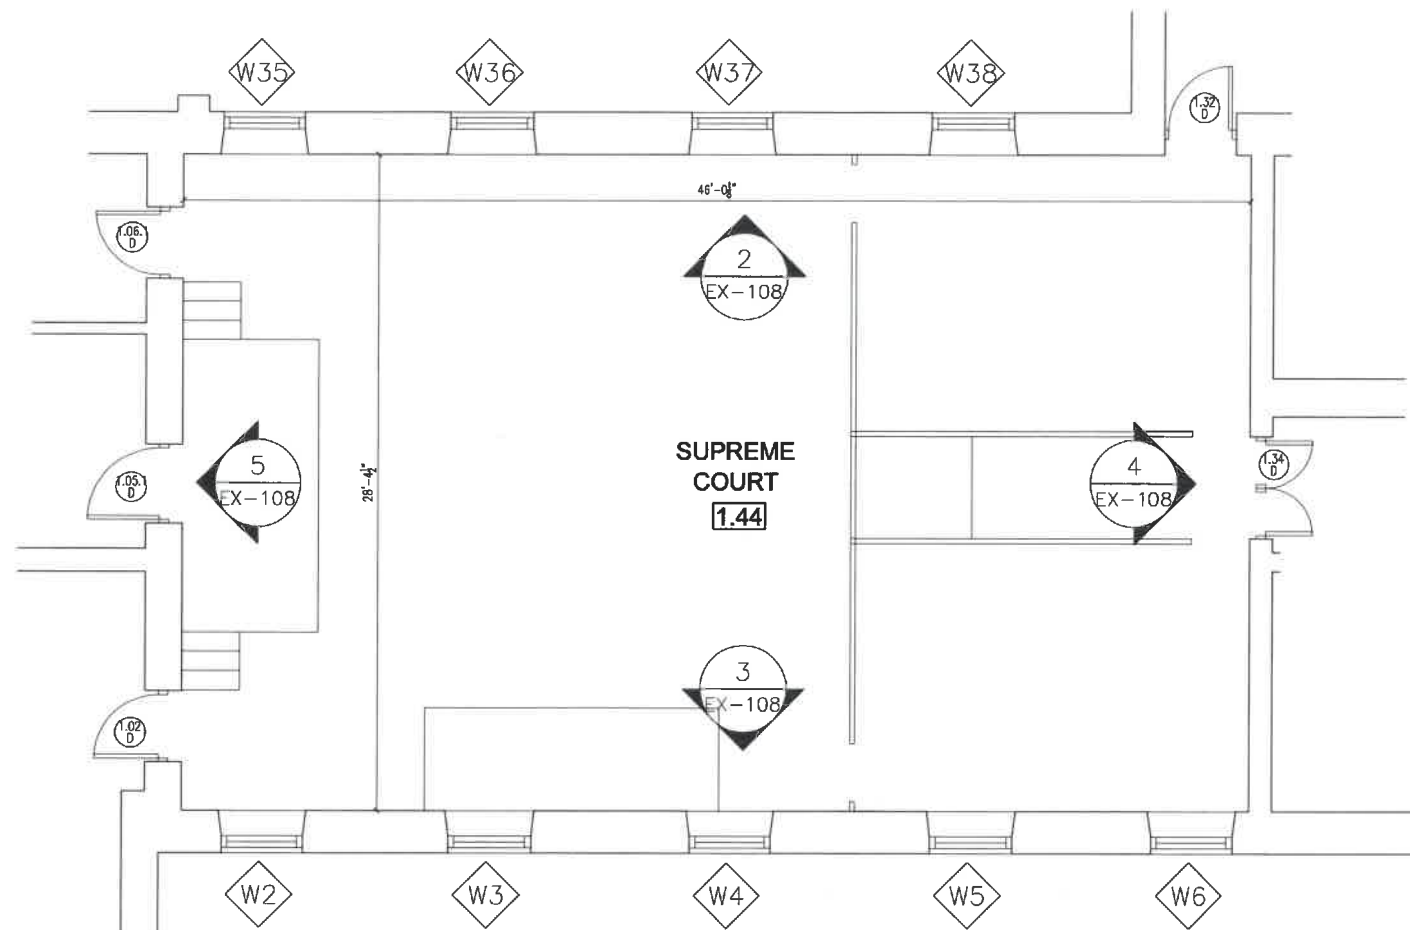


1 EXISTING HOUSE OF ASSEMBLY FLOOR PLAN
EX-108 SCALE 1/4" = 1'-0"

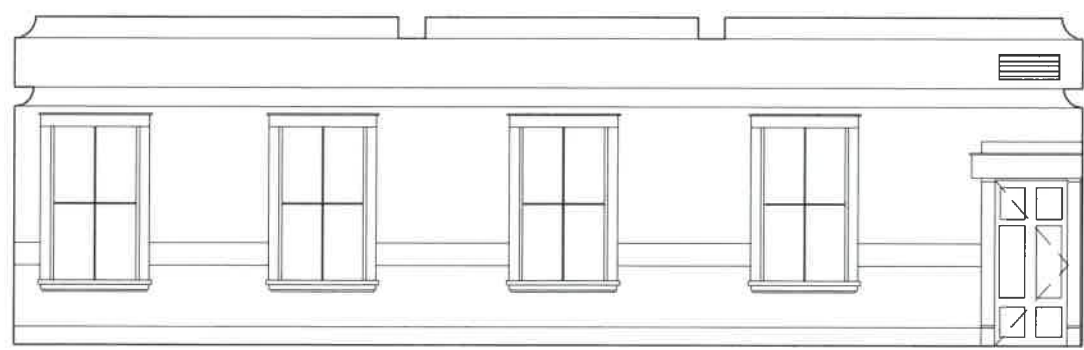


2 EXISTING NORTH ELEVATION
EX-108 SCALE 1/4" = 1'-0"

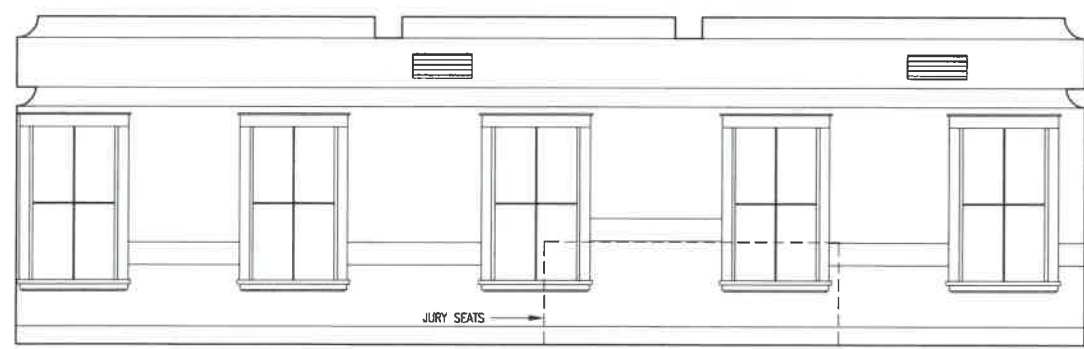


3 EXISTING SOUTH ELEVATION
EX-108 SCALE 1/4" = 1'-0"

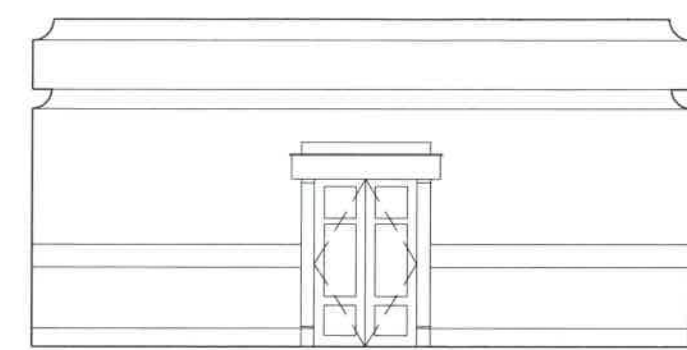

4 EXISTING EAST ELEVATION
EX-108 SCALE 1/4" = 1'-0"

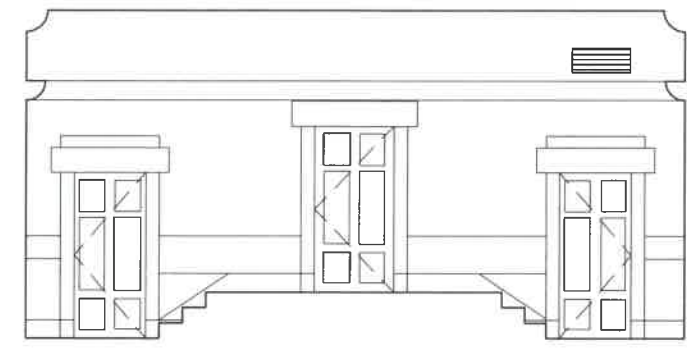

5 EXISTING WEST ELEVATION
EX-108 SCALE 1/4" = 1'-0"

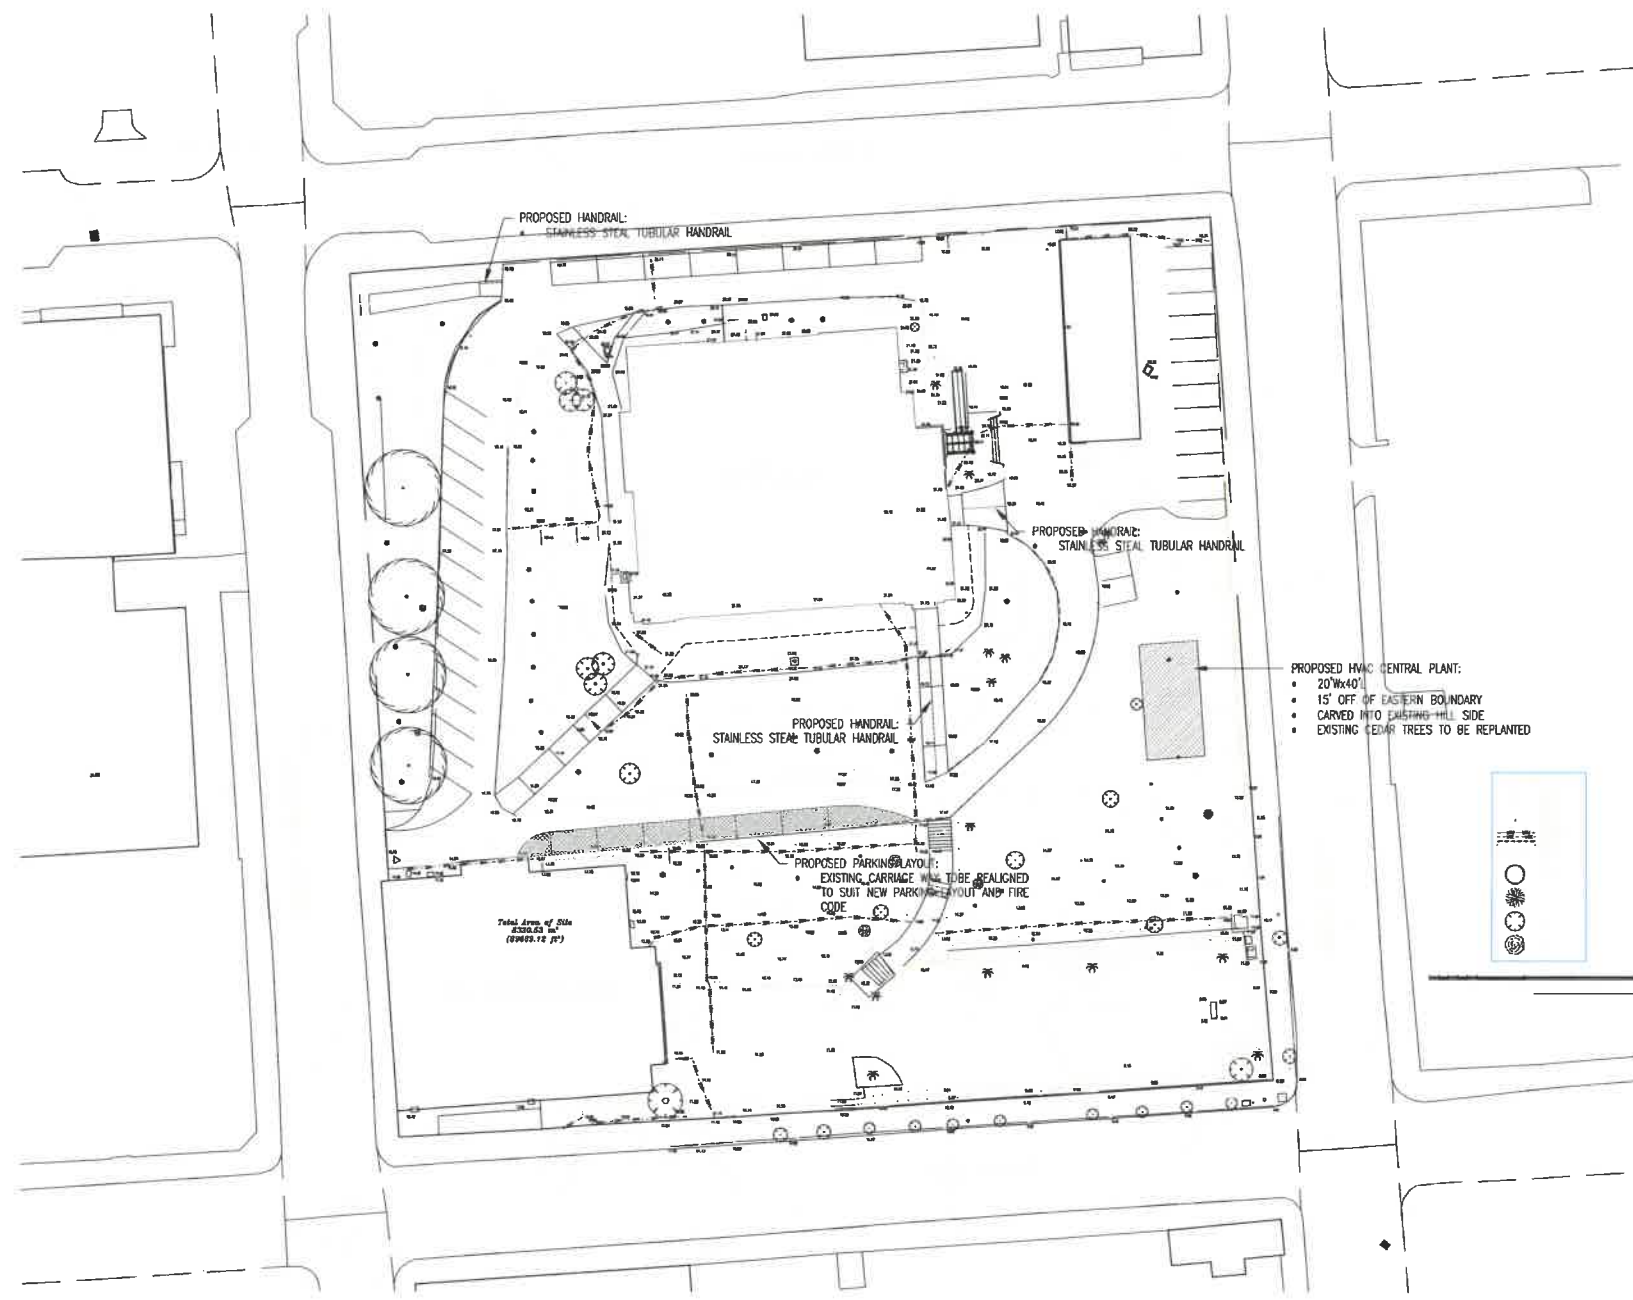

1 PROPOSED SITE PLAN
A-003 SCALE 1/32" = 1'-0"

**MINISTRY OF
PUBLIC WORKS**

ARCHITECTS & DESIGN SECTION

P.O. Box HM 525 Hamilton HMCX Bermuda
Tel: (441) 295-5151
Fax: (441) 295-4675



NORTH

ISSUE / REVISION		
No.		Date:
B	DAP-1 Planning Submission	NOV. 2017
A	Issued for Information	JULY 2017

SCALE: AS NOTED

SURVEY
Prepared By: MPW Date: UNKNOWN

DESIGN
Prepared By: Date: -
Checked By: Date: -

DRAWING
Prepared By: SS Date: JUNE 2017
Checked By: AM Date: JULY 2017

Approved By: -

Project Number:
#412

Project Title:
**SESSIONS HOUSE INTERNAL
RENOVATION**

#1 PARLIAMENT STREET,
CITY OF HAMILTON, BERMUDA

Sheet Title:
PROPOSED SITE PLAN

Revisions: Sheet Number: **A-003**

MINISTRY OF PUBLIC WORKS

ARCHITECTS & DESIGN SECTION


P.O. Box HM 525 Hamilton HMCK Bermuda
Tel: (441) 295-5151
Fax: (441) 295-4675



NORTH

DRAWING LEGEND :

- EXISTING BASE BUILDING
- NEW CONSTRUCTION
- DEMOLITION
- EXISTING WINDOWS TO BE REPLACED
- DOOR NUMBER
- ACOUSTICAL CEILING TILE W/ GRID
- AREA OF NEW WORKS

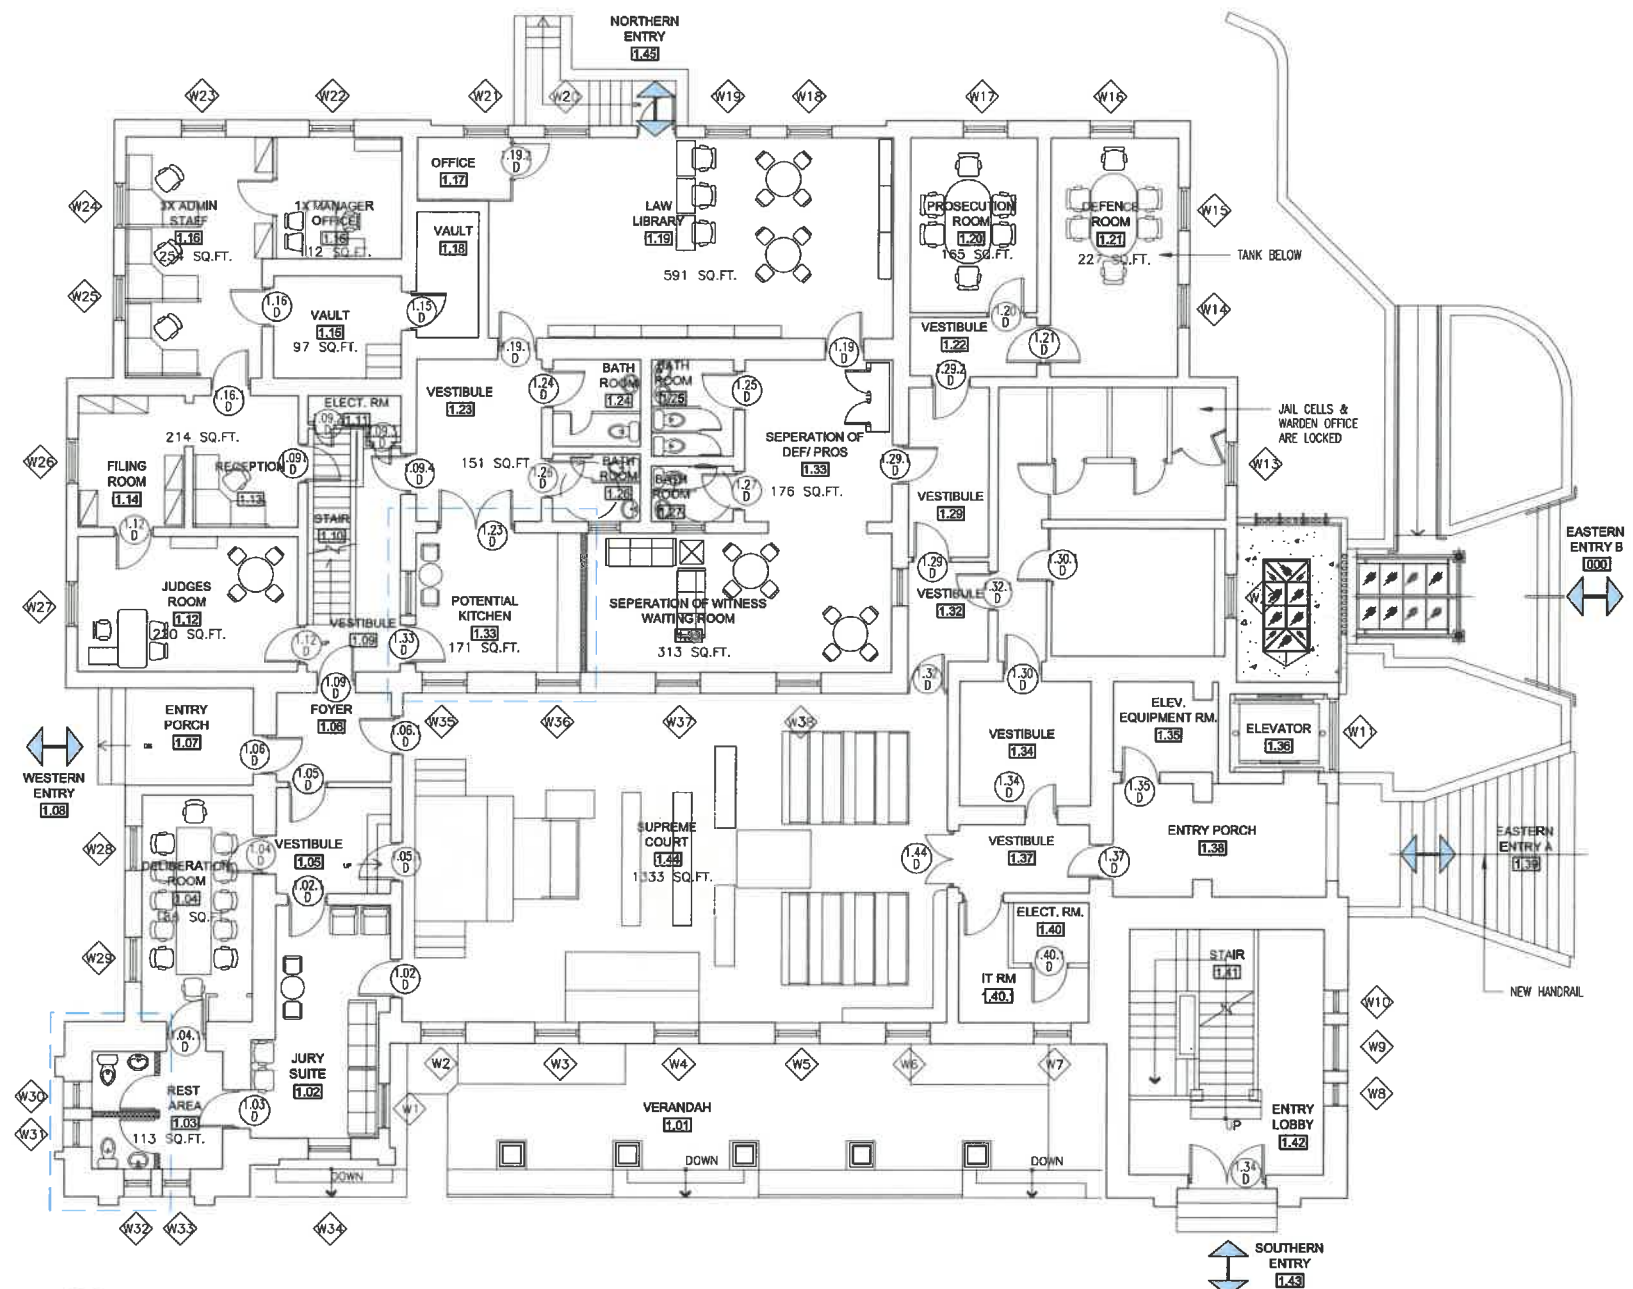

1 PROPOSED GROUND FLOOR PLAN
A-100 SCALE 1/8" = 1'-0"

ISSUE / REVISION	
No.	Date:
B	DAP-1 Planning Submission NOV. 2017
A	Issued for Information JULY 2017

SCALE: AS NOTED

SURVEY	
Prepared By:	Date:
M/P/W	UNKNOWN
DESIGN	
Prepared By:	Date:
Checked By:	
	Date:

DRAWING	
Prepared By:	Date:
J/M	JUNE 2017
Checked By:	
L/B	JULY 2017

Approved By: _____

Project Number: #412

Project Title: **SESSIONS HOUSE INTERNAL RENOVATION**

431 PARLIAMENT STREET,
CITY OF HAMILTON, BERMUUDA

Sheet Title: **PROPOSED GROUND FLOOR**

**MINISTRY OF
PUBLIC WORKS**


ARCHITECTS & DESIGN SECTION

P.O. Box 514 525 Hamilton HMCK Bermuda
Tel: (441) 295-5151
Fax: (441) 295-4675




DRAWING LEGEND :

- EXISTING BASE BUILDING
- NEW CONSTRUCTION
- DEMOLITION
- EXISTING WINDOWS TO BE REPLACED
- DOOR NUMBER
- ACOUSTICAL CEILING TILE W/ GRID
- AREA OF NEW WORKS

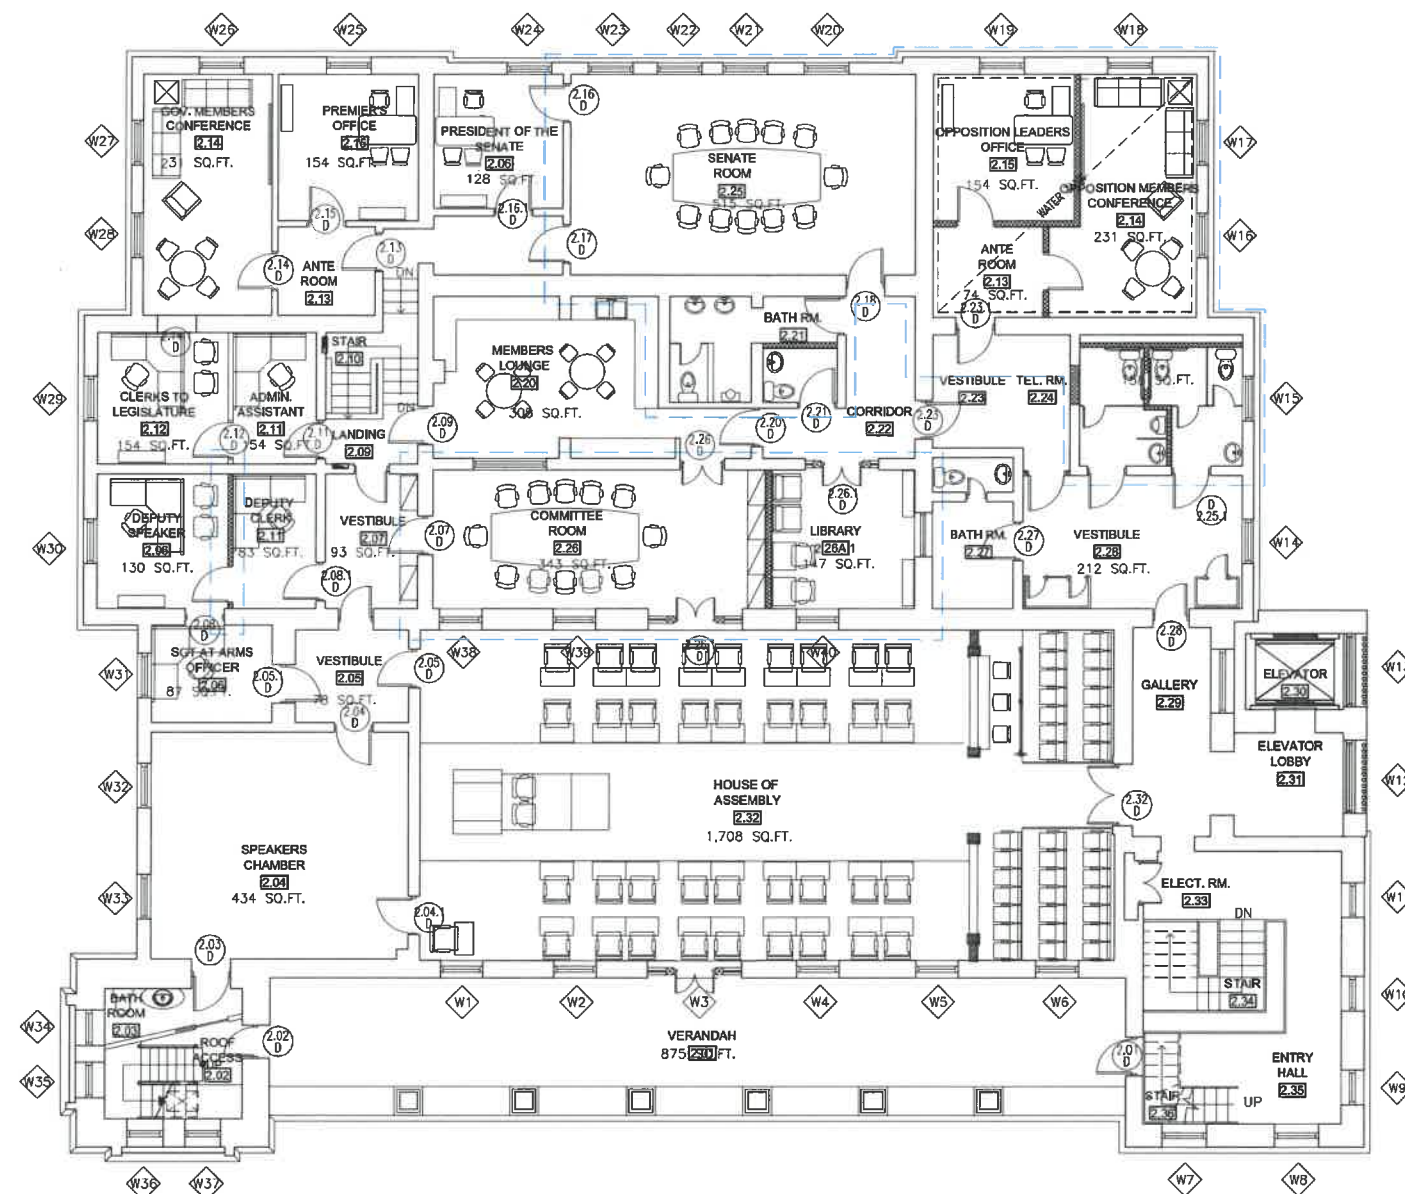

1 PROPOSED UPPER FLOOR PLAN
A-101 SCALE 1/8" = 1'-0"

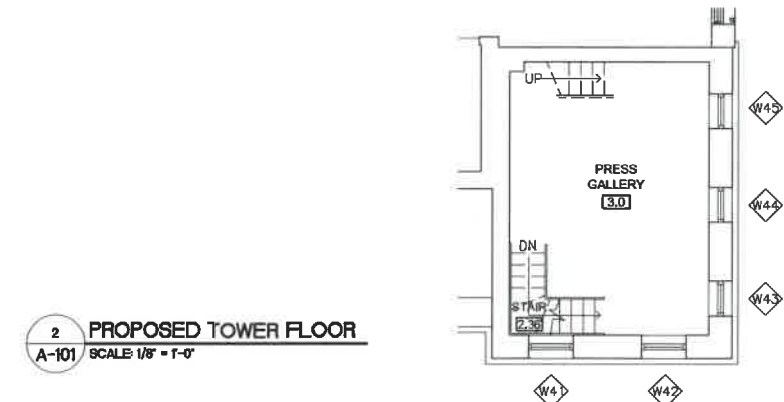

2 PROPOSED TOWER FLOOR
A-101 SCALE 1/8" = 1'-0"

ISSUE / REVISION	
No.	Date:
B	DAP-1 Planning Submission NOV. 2017
A	Issued for Information JULY 2017

SURVEY	
Prepared By:	Date:
MPW	UNKNOWN
DESIGN	
Prepared By:	Date:
Checked By:	

DRAWING	
Prepared By:	Date:
AM	JUNE 2017
Checked By:	
LB	JULY 2017

Approved By: _____

Project Number: #412

Project Title: **SESSIONS HOUSE INTERNAL RENOVATION**

421 PARLIAMENT STREET,
CITY OF HAMILTON, BERMUDA

Sheet Title: **PROPOSED UPPER FLOOR**