


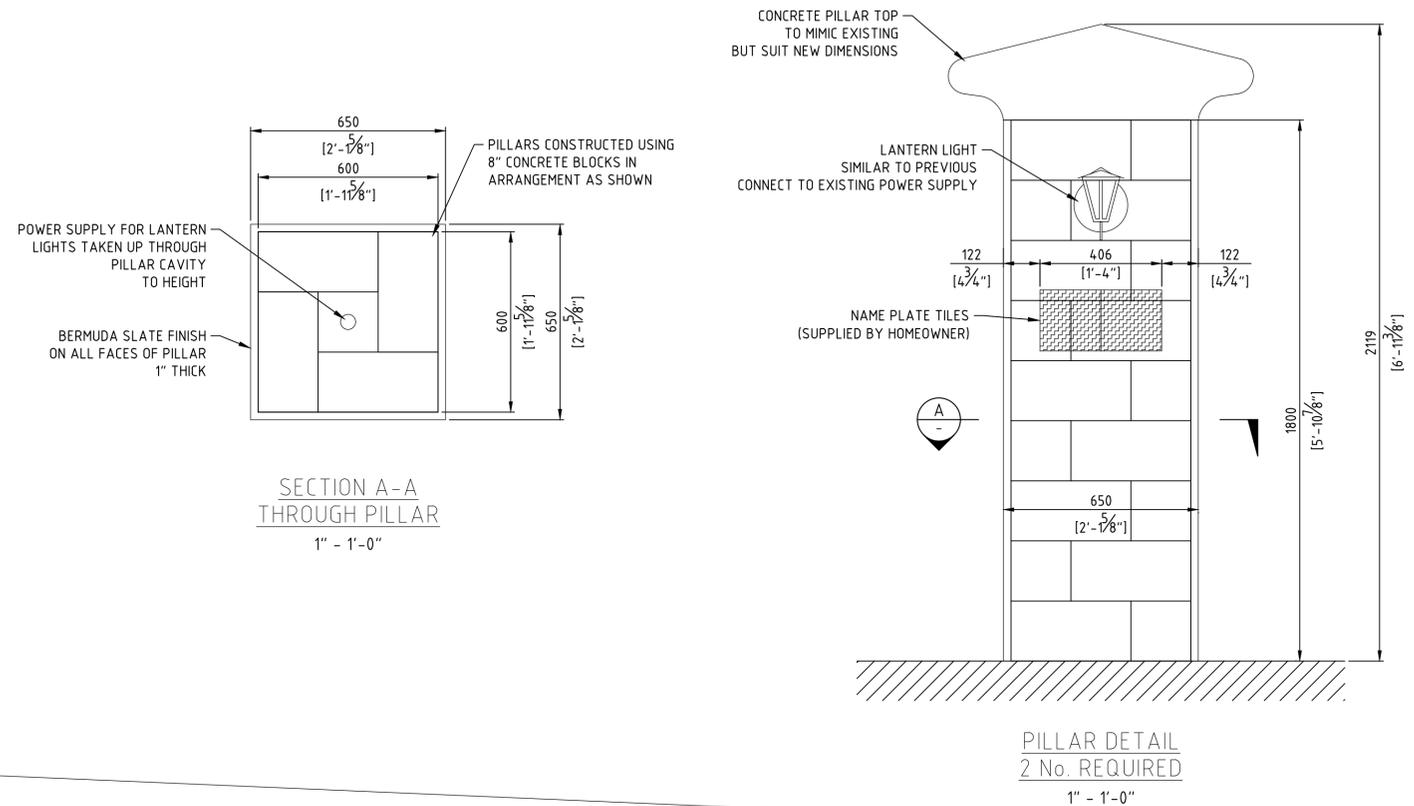

**SCOPE OF WORKS:**


1. 2 No. PILLARS AT LEDGELETS LANE NEED TO BE RECONSTRUCTED AFTER BEING DEMOLISHED TO ALLOW ROAD DIVERSION DURING MAIN PROJECT WORKS. PILLARS ARE TO INCLUDE:
  - a. PILLAR CAPS SIMILAR TO PREVIOUS. ONE EXISTING CAP HAS BEEN RETAINED AND SHOULD BE USED AS A REFERENCE.
  - b. LIGHTS AS PER PREVIOUS TO BE INSTALLED ON THE PILLARS.
  - c. REPLACEMENT CERAMIC NAME PLATES AS SUPPLIED BY OWNER.
2. RECONSTRUCT CURB BOLLARDS TO PROTECT THE PILLARS.



PILLARS AND CURB BOLLARD ARRANGEMENT PRIOR TO ROADWAY WORKS



CLOSER VIEW OF PILLAR AND CURB BOLLARD PRIOR TO ROADWAY WORKS

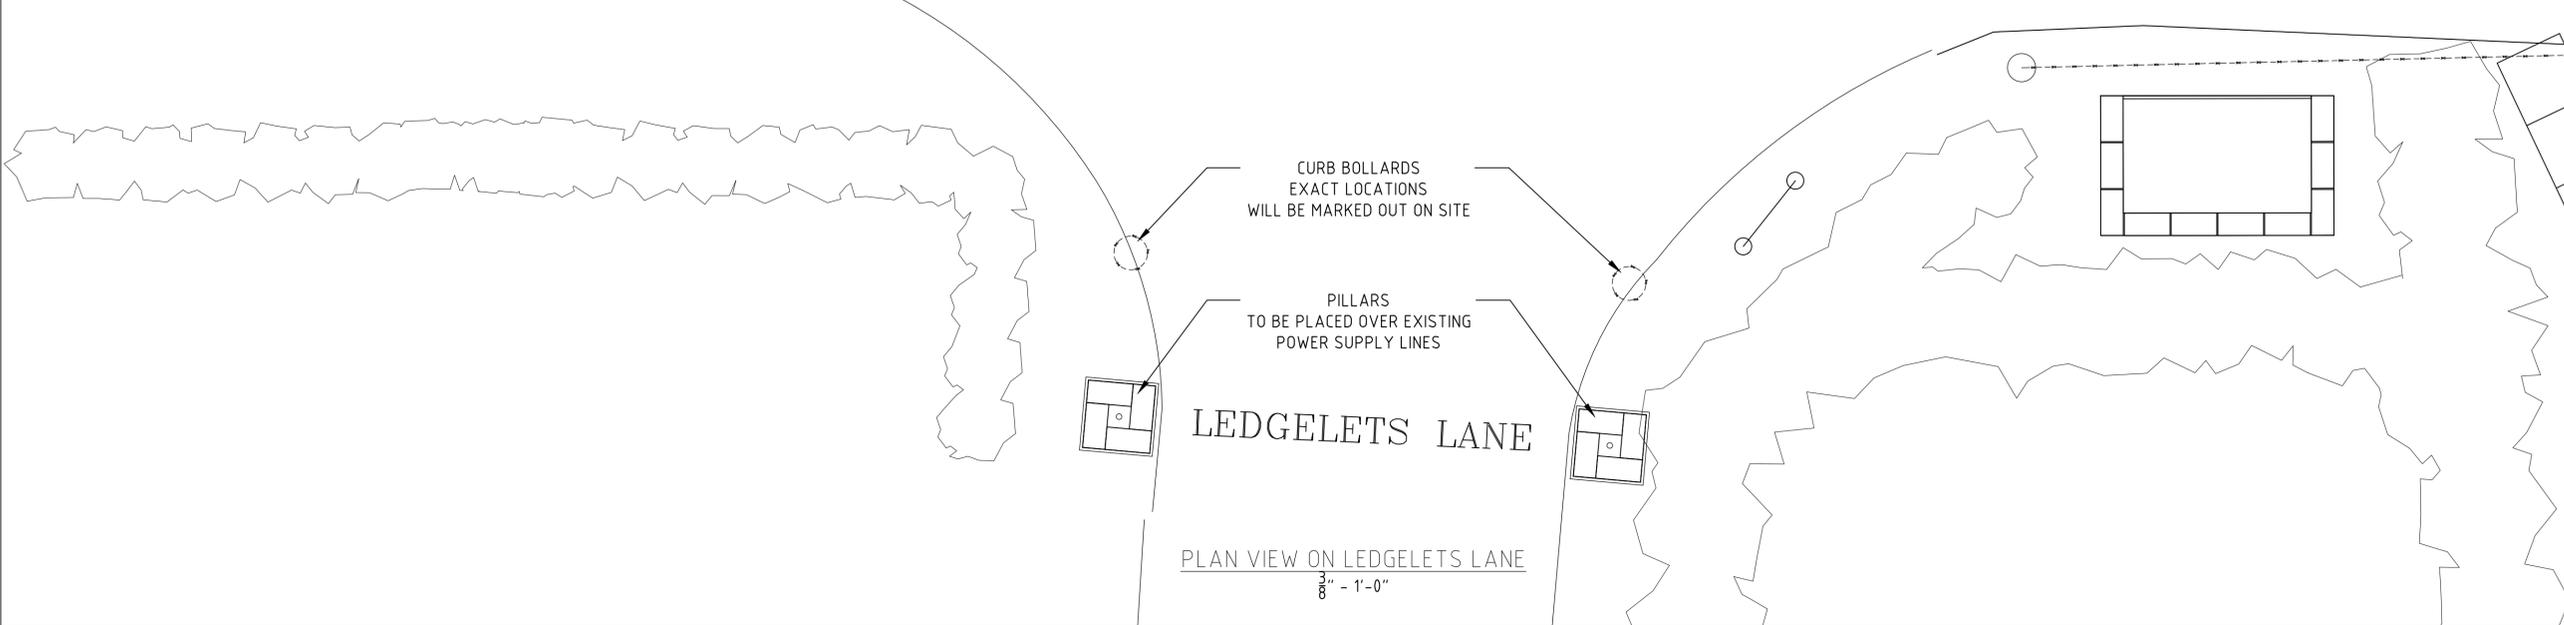

**THE MINISTRY OF PUBLIC WORKS**  
P.O. Box HM525  
Hamilton HMCX Bermuda  
Phone: (441) 295-5151

DEPARTMENT OF WORKS AND ENGINEERING  
Fax: (441) 295-5658

ISSUED FOR: TENDER

AMENDMENTS:

NO	REVISION	BY	APP	DATE
A	TENDER	CF	-	27/02/26

SCALE: AS SHOWN AT ANSI D

SURVEY  
PREPARED BY: . DATE: .

DESIGN  
PREPARED BY: C FRASER DATE: 27/02/26  
CHECKED BY: . DATE: .

DRAWING  
PREPARED BY: C FRASER DATE: 27/02/26  
CHECKED BY: . DATE: .

APPROVED BY: . DATE: .

PROJECT NUMBER:  
41-111-110

PROJECT NAME:  
**SCAUR HILL WALL REPLACEMENT ANCILLARY WORKS**

SANDY'S

SHEET TITLE:  
**LEDGELETS LANE PILLARS**

SHEET NUMBER: S002 | REVISION: A

**SCOPE OF WORKS:**



3. REINSTATE LEDGELETS LANE STREET SIGN.
4. PURCHASE AND INSTALL MIRROR ON PYLON.
5. FILL IN HEDGE LINE.

FILL IN GAPS IN OLIVEWOOD HEDGE GROW AS PER PHOTOS BELOW



INSTALL STREET SIGN IN LOCATION AS SHOWN BELOW

INSTALL A NEW CIRCULAR MIRROR ON PYLON  
ROBUST ATTACHMENT TO PYLON REQUIRED

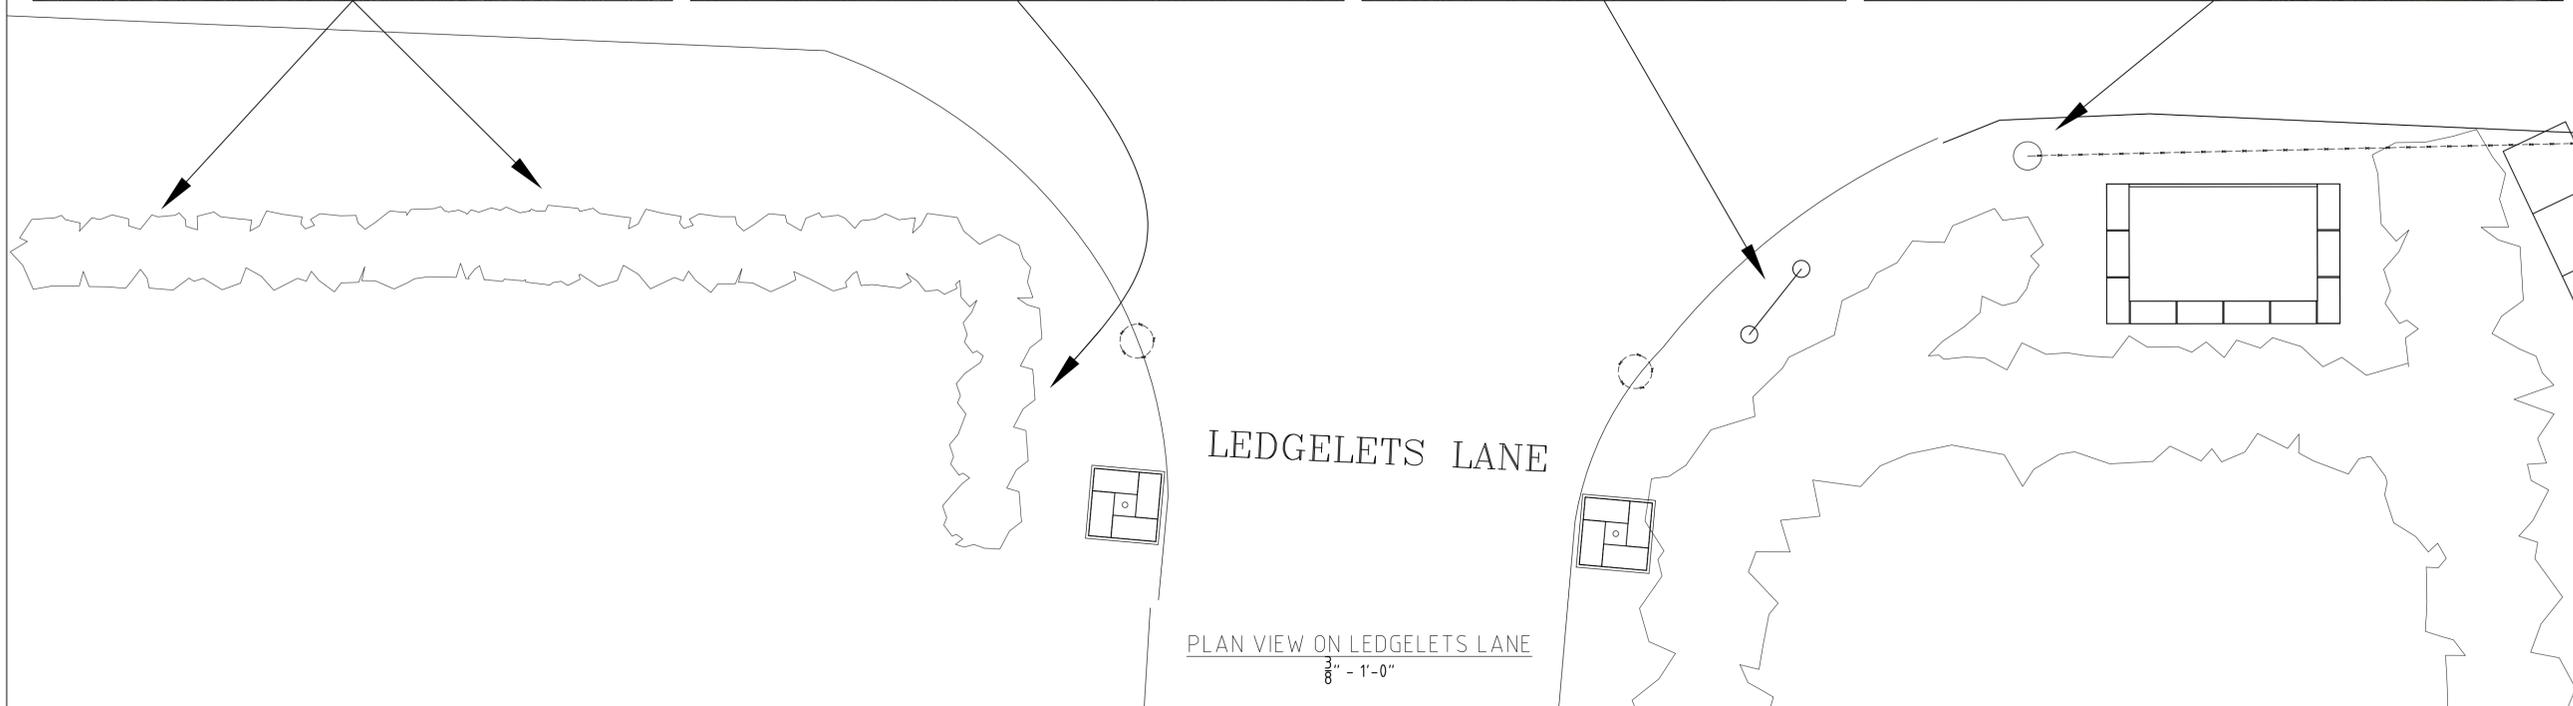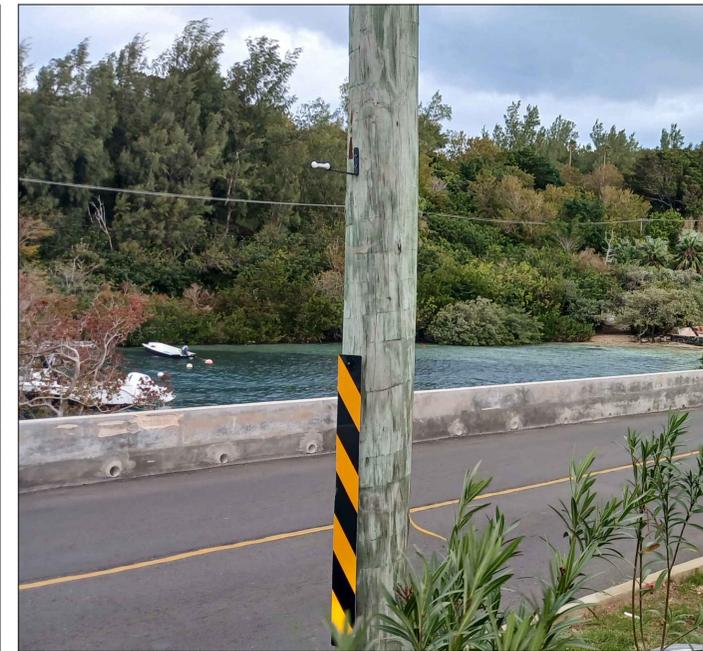

**THE MINISTRY OF PUBLIC WORKS**

P.O. Box HM525  
Hamilton HMCX Bermuda  
Phone: (441) 295-5151

DEPARTMENT OF WORKS AND ENGINEERING

Fax: (441) 295-5658

ISSUED FOR: TENDER

**AMENDMENTS:**

NO	REVISION	BY	APPR	DATE
A	TENDER	CF	-	27/02/26

SCALE: AS SHOWN AT ANSI D

SURVEY  
PREPARED BY: . DATE: .

DESIGN  
PREPARED BY: C FRASER DATE: 27/02/26  
CHECKED BY: . DATE: .

DRAWING  
PREPARED BY: C FRASER DATE: 27/02/26  
CHECKED BY: . DATE: .

APPROVED BY: . DATE: .

PROJECT NUMBER:  
41-111-110

PROJECT NAME:  
**SCAUR HILL  
WALL REPLACEMENT  
ANCILLARY WORKS**

**SANDY'S**  
SHEET TITLE:  
**LEDGELETS LANE  
ADDITIONAL ITEMS**

SHEET NUMBER: **S003** REVISION: **A**


**SCOPE OF WORKS:**

- 6. THE 2 No. PILLARS AT LANTANA LANE NEED TO BE PRIMED AND PAINTED TO MATCH PREVIOUS CONDITION
- 7. EXTEND GRASSCRETE DRIVEWAY OF 119 SOMERSET ROAD



PILLARS IN THEIR CURRENT CONDITION

PILLARS AS PER 2015. PINK BASE COAT WITH WHITE TRIM TO BE PAINTED TO MATCH

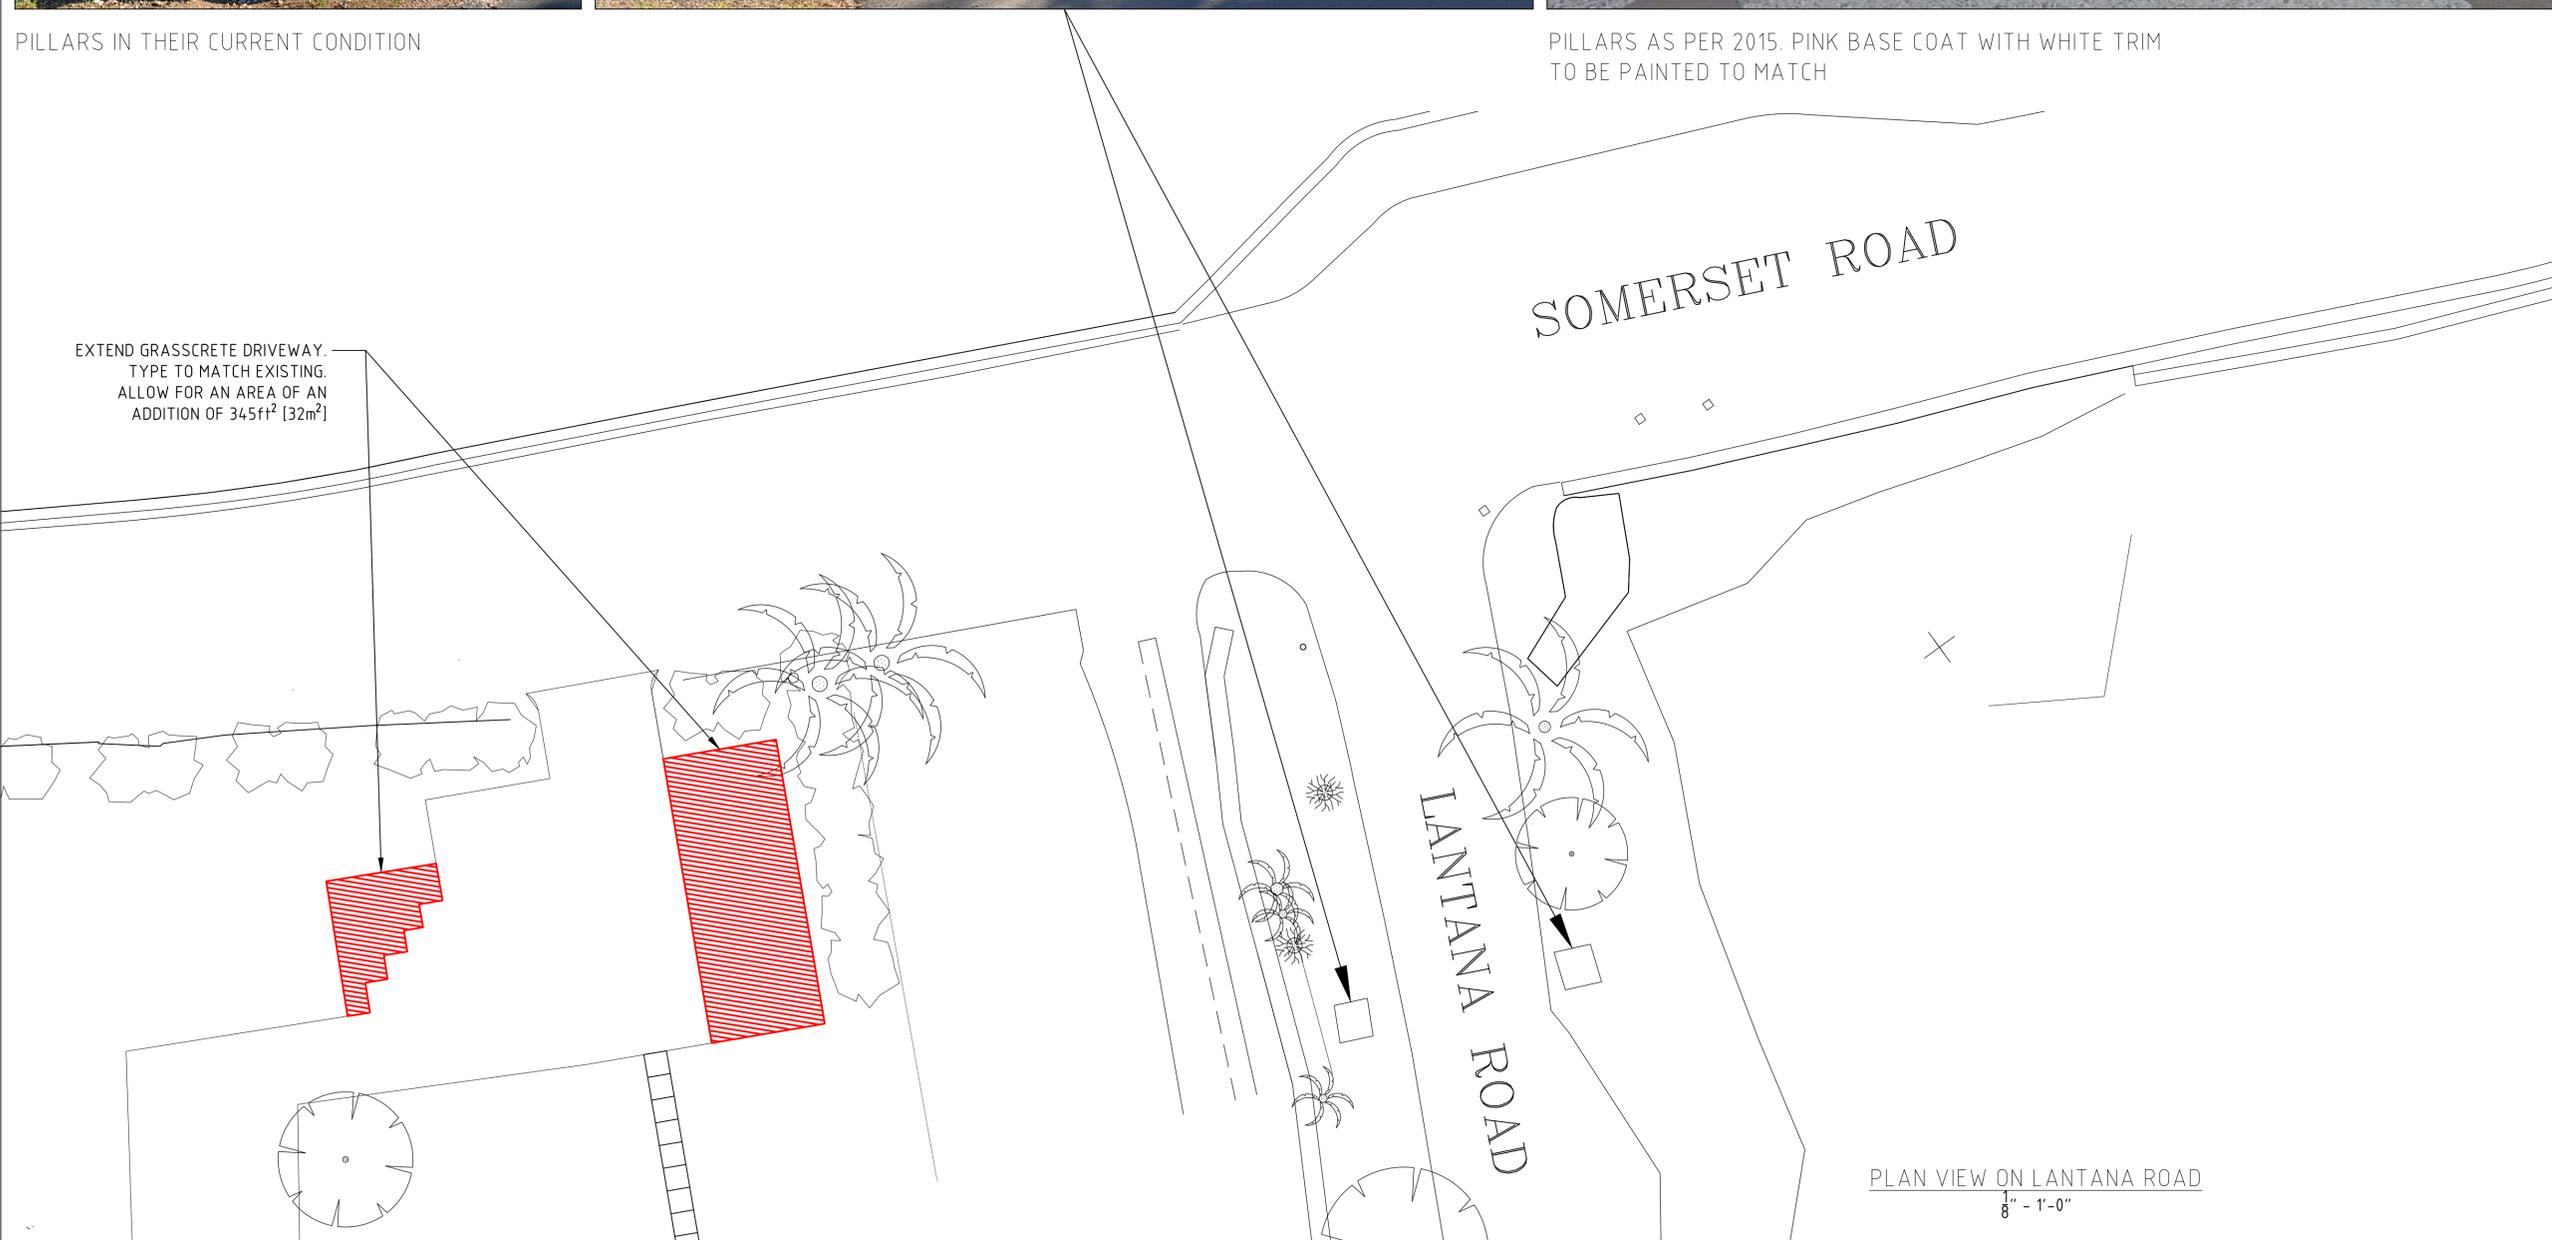

**THE MINISTRY OF PUBLIC WORKS**

P.O. Box HM525  
Hamilton HMCX Bermuda  
Phone: (441) 295-5151

DEPARTMENT OF WORKS AND ENGINEERING

Fax: (441) 295-5658

ISSUED FOR: TENDER

**AMENDMENTS:**

NO	REVISION	BY	APPL	DATE
A	TENDER	CF	-	27/02/26

SCALE: AS SHOWN AT ANSI D

SURVEY  
PREPARED BY: DATE:

DESIGN  
PREPARED BY: DATE: 27/02/26  
CHECKED BY: DATE:

DRAWING  
PREPARED BY: DATE:  
CHECKED BY: DATE:

APPROVED BY: DATE:


PROJECT NUMBER:  
41-111-110

PROJECT NAME:  
**SCAUR HILL  
WALL REPLACEMENT  
ANCILLARY WORKS**

**SANDY'S**  
SHEET TITLE:  
**LANTANA LANE  
PILLARS**


SHEET NUMBER: **S004** | REVISION **A**

SCOPE OF WORKS:  
8. NEW TRASH ENCLOSURE AREA ON LEDGELETS LANE

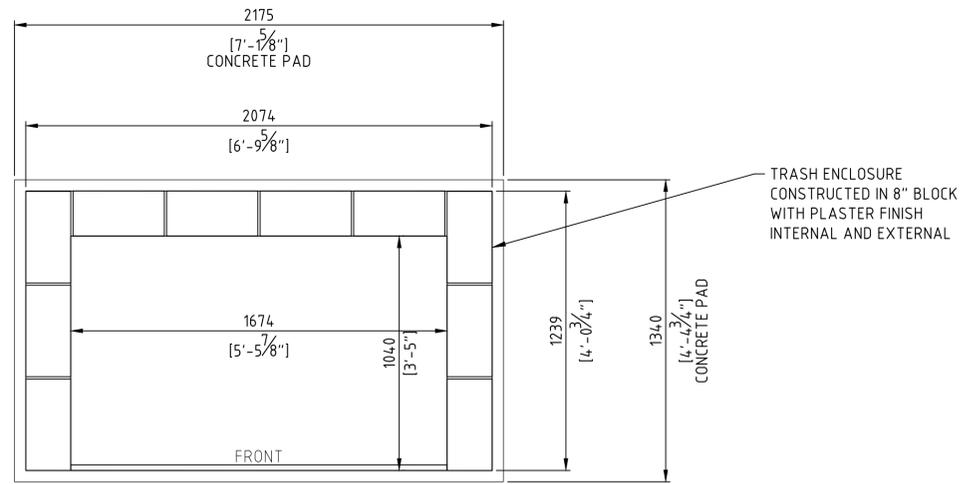


PLAN VIEW ON TRASH ENCLOSURE  
TIMBER LID HIDDEN FOR CLARITY  
3/4" - 1'-0"

TRASH ENCLOSURE  
CONSTRUCTED IN 8" BLOCK  
WITH PLASTER FINISH  
INTERNAL AND EXTERNAL

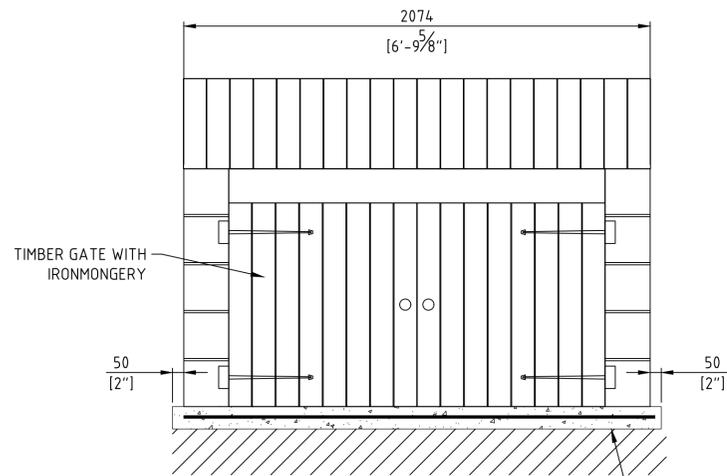

FRONT VIEW ON TRASH ENCLOSURE  
3/4" - 1'-0"

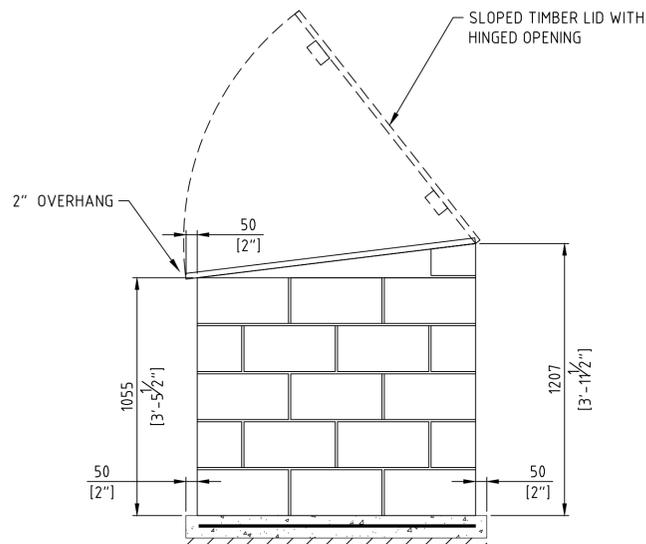


SIDE VIEW ON TRASH ENCLOSURE  
3/4" - 1'-0"

6" THICK CONCRETE BASE  
WITH A142 MESH OR  
6mm BARS @ 8" CENTRES  
IN BOTH DIRECTIONS



HEDGELINE TO BE MOVED BEHIND TRASH ENCLOSURE

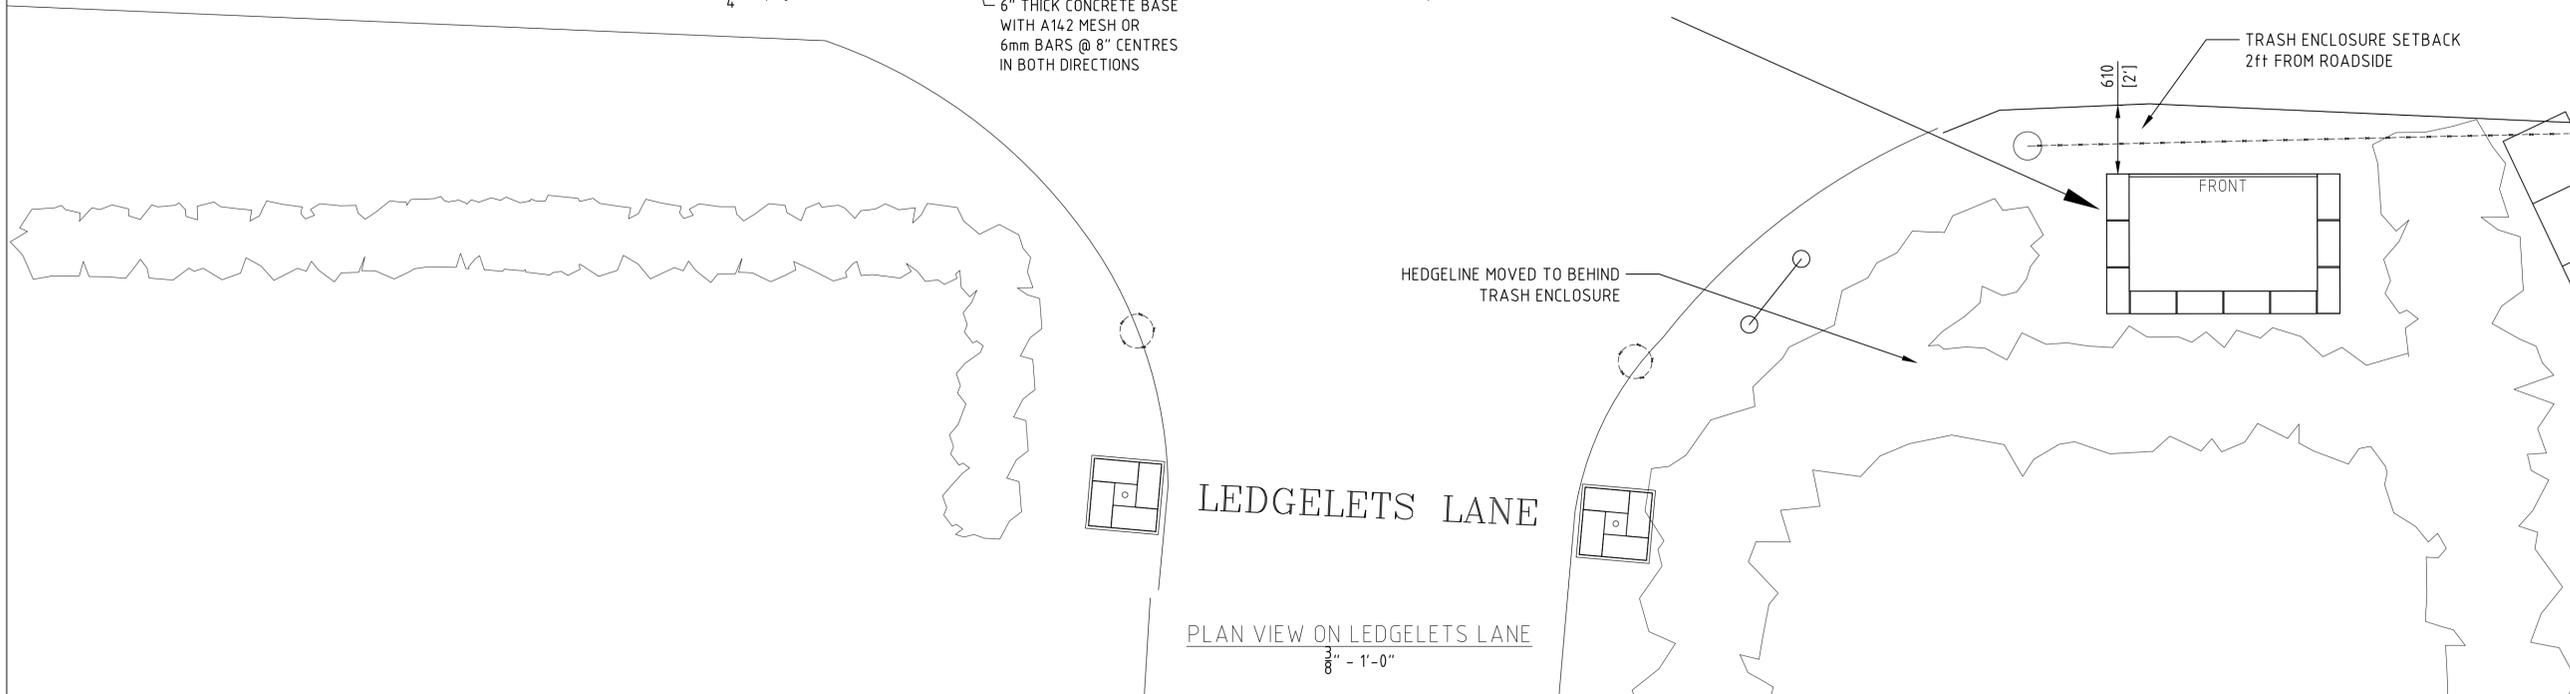

PLAN VIEW ON LEDGELETS LANE  
3/8" - 1'-0"

THE MINISTRY OF  
PUBLIC WORKS

P.O. Box HM525  
Hamilton HMCX Bermuda  
Phone: (441) 295-5151

DEPARTMENT OF  
WORKS AND ENGINEERING

Fax: (441) 295-5658

ISSUED FOR: TENDER

AMENDMENTS:

NO	REVISION	BY	APP	DATE
A	TENDER	CF	-	27/02/26

SCALE: AS SHOWN AT ANSI D

SURVEY  
PREPARED BY: DATE:

DESIGN  
PREPARED BY: C FRASER DATE: 27/02/26  
CHECKED BY: DATE:

DRAWING  
PREPARED BY: C FRASER DATE: 27/02/26  
CHECKED BY: DATE:

APPROVED BY: DATE:

PROJECT NUMBER:  
41-111-110

PROJECT NAME:  
SCAUR HILL  
WALL REPLACEMENT  
ANCILLARY WORKS

SANDY'S

SHEET TITLE:  
LEDGELETS LANE  
TRASH ENCLOSURE

SHEET NUMBER: S005 REVISION: A

**SCOPE OF WORKS:**

- 9. NEW R.C ROOF SLAB TO THE ICE MACHINE ROOM ON THE N/E SIDE OF THE STAIRS ACCESSING THE FORESHORE.
- 10. NEW DOORS TO BOTH THE ICE MACHINE ROOM AND STORAGE ROOM.
- 11. NEW WINDOW TO THE STORAGE ROOM ON THE S/W SIDE OF THE STAIRS DOWN TO THE FORESHORE.
- 12. MORTAR REPAIR DAMAGE TO NEW RETAINING WALL.


NEW FRAMED WINDOW FOR THE STORAGE ROOM



DEMOLISH AND RE-POUR CONCRETE ROOF SLAB OVER ICE MACHINE ROOM. LIKE-FOR-LIKE



NEW DOOR TO ICE MACHINE ROOM

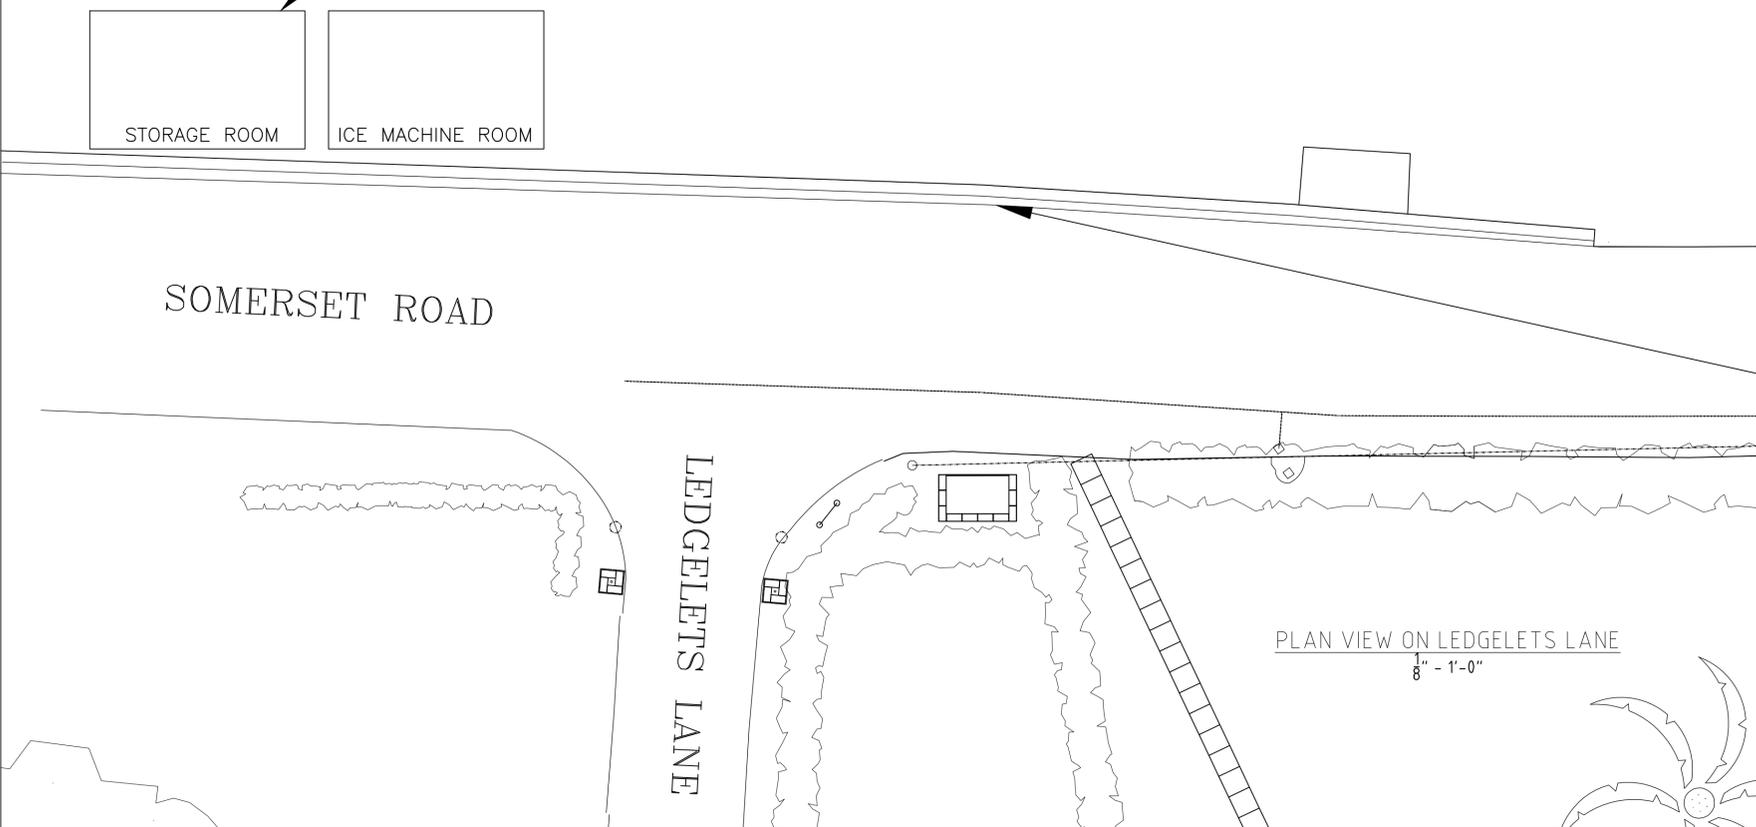

PATCH DAMAGED AREA OF NEW RETAINING WALL USING CONCRETE MORTAR

**THE MINISTRY OF PUBLIC WORKS**

P.O. Box HM525  
Hamilton HMCX Bermuda  
Phone: (441) 295-5151

DEPARTMENT OF WORKS AND ENGINEERING

Fax: (441) 295-5658

ISSUED FOR: TENDER

AMENDMENTS:

NO	REVISION	BY	APP	DATE
A	TENDER	CF	-	27/02/26

SCALE: AS SHOWN AT ANSI D

SURVEY  
PREPARED BY: DATE:

DESIGN  
PREPARED BY: DATE:  
C FRASER 27/02/26  
CHECKED BY: DATE:

DRAWING  
PREPARED BY: DATE:  
C FRASER 27/02/26  
CHECKED BY: DATE:

APPROVED BY: DATE:

PROJECT NUMBER:  
41-111-110

PROJECT NAME:  
**SCAUR HILL  
WALL REPLACEMENT  
ANCILLARY WORKS**

**SANDY'S**  
SHEET TITLE:  
**SOMERSET ROAD  
ADDITIONAL ITEMS**

SHEET NUMBER: | REVISION  
**S006** | **A**