

GENERAL NOTES:



LAYDOWN AREAS  
1:400

ISSUED FOR: INFORMATION

AMENDMENTS:	NO:	REVISION	DATE:
A		FOR INFORMATION	25/06/20

SCALE: AS SHOWN AT ANSI D


SURVEY	PREPARED: -	DATE: -
DESIGN	PREPARED: -	DATE: -
	CHECKED: -	DATE: -
DRAWING	PREPARED: A.KENNY	DATE: 25/06/2020
	CHECKED: -	DATE: -

APPROVED BY:  
A.KENNY

PROJECT NUMBER:  
36-262-75B

PROJECT NAME:  
PROSPECT TOWER

HAMILTON  
SHEET TITLE:  
SITE LAYDOWN AREA  
SKETCH

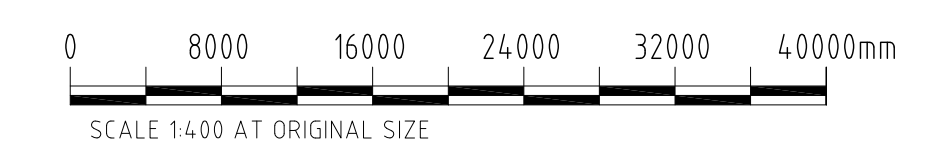

SHEET NUMBER:  
36-262-75B-SK01

REVISION  
A