



VALVE BOX DETAILS

N.T.S.

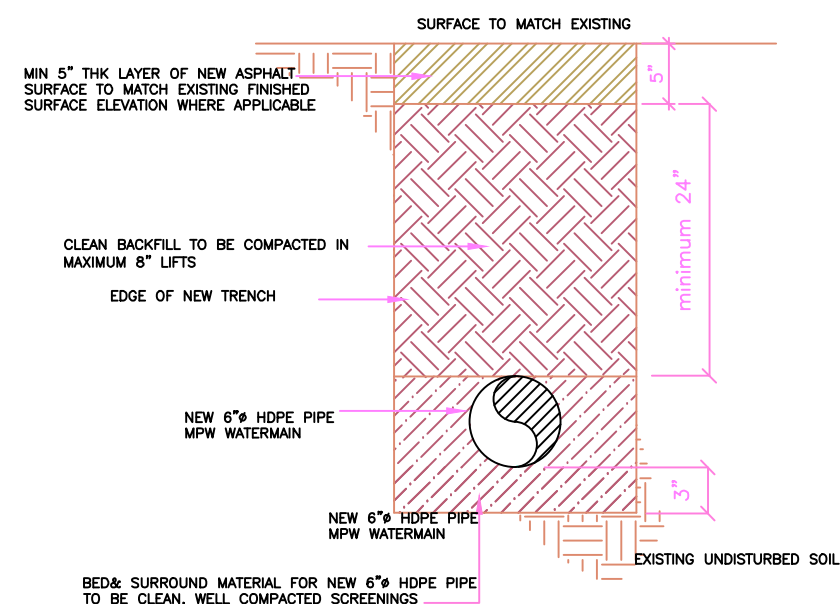


CROSS-SECTION OF OPEN TRENCH INSTALL

N.T.S.

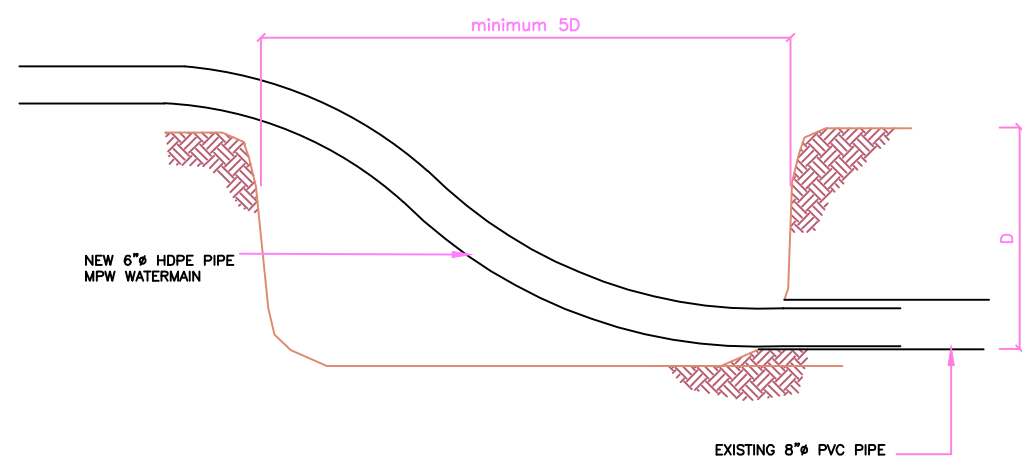

PIPE PULL FEED PIT

N.T.S.

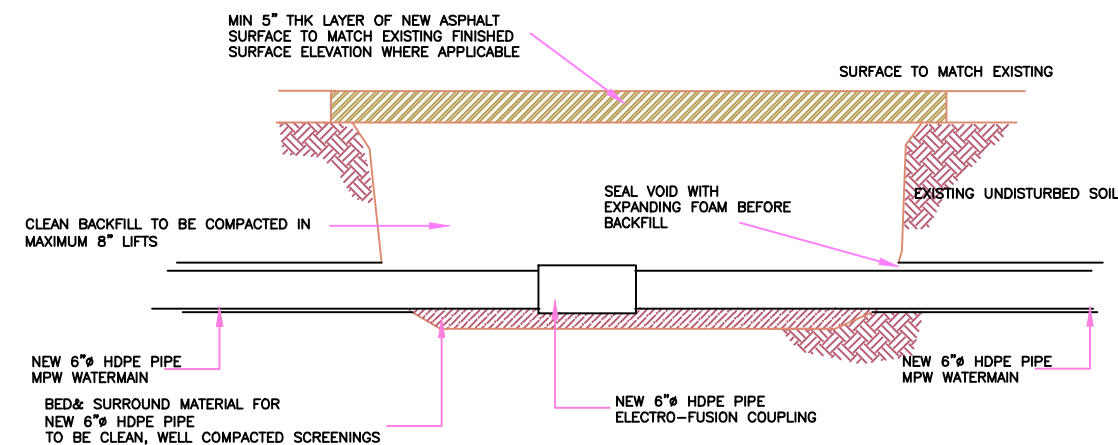

NEW PIPE CONNECTION IN PULL FEED PIT

N.T.S.

ISSUED FOR: TENDER JUNE-2018

AMENDMENTS:		
NO	REVISION	BY APP DATE

SCALE: NTS

SURVEY
PREPARED BY: DATE:

DESIGN
PREPARED BY: KC DATE: 6/15/2018
CHECKED BY: DATE:

DRAWING
PREPARED BY: KC DATE: 6/15/2018
CHECKED BY: DATE:

APPROVED BY: KC DATE: 6/15/2018

PROJECT NUMBER:

PROJECT NAME:
**MIDDLE ROAD
WATERMAIN
REPLACEMENT**

DEVONSHIRE
SHEET TITLE:
PIPELINE-DETAILS

SHEET NUMBER:
MR05

REVISION
1