



TANK ACCESS LAYOUT

N.T.S.

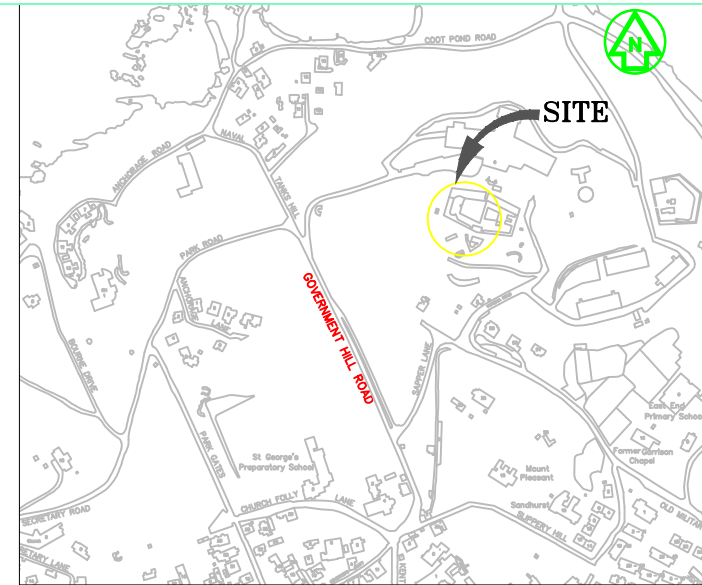

LOCATION PLAN

N.T.S.

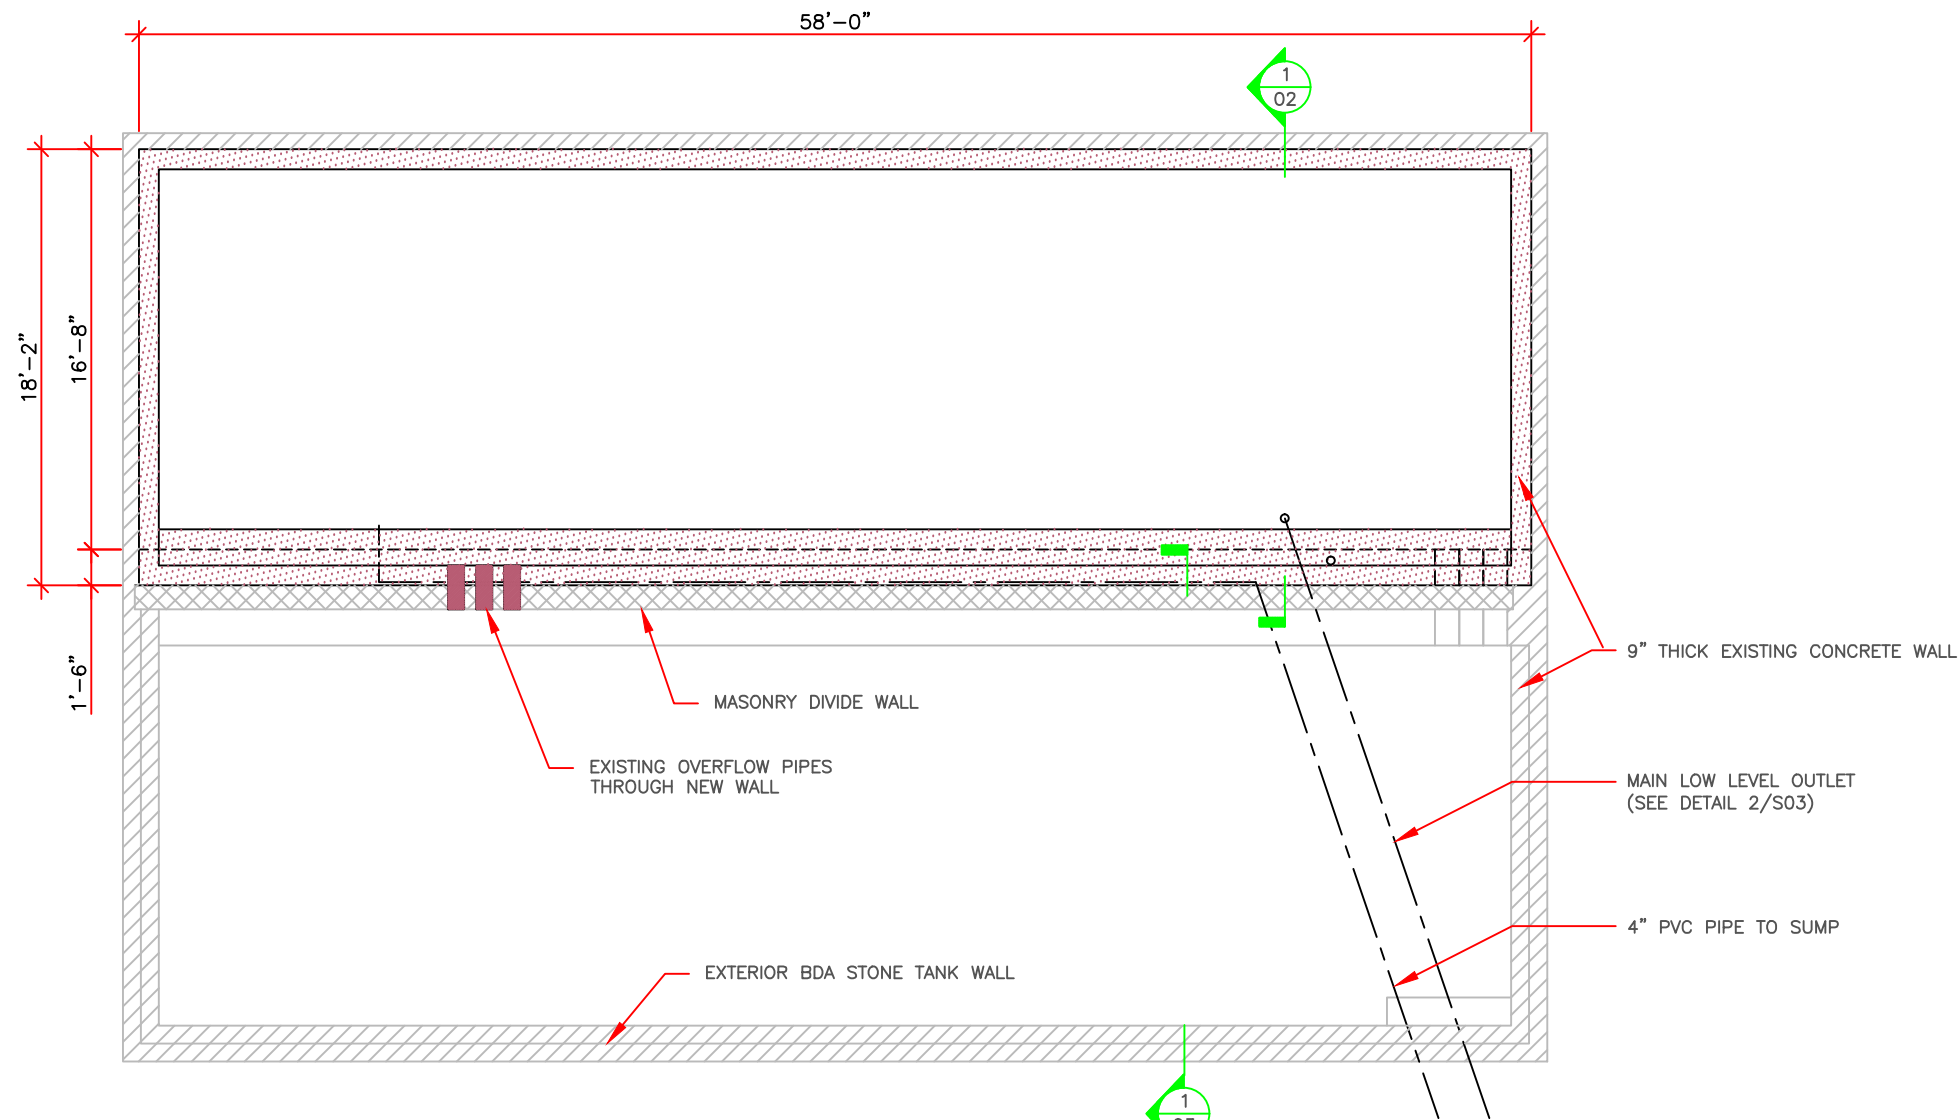

PLAN

1/8" = 1'-0"

ISSUED FOR: TENDER 29/01/18

AMENDMENTS:

NO	REVISION	BY	APP	DATE

SCALE: .

SURVEY
PREPARED BY: . DATE: .

DESIGN
PREPARED BY: KJH DATE: 02/06
CHECKED BY: . DATE: .

DRAWING
PREPARED BY: . DATE: .
CHECKED BY: . DATE: .

APPROVED BY: KC DATE: 01/18

PROJECT NUMBER:
50/304/50

PROJECT NAME:
FORT VICTORIA TANK REHABILITATION

ST. GEORGE'S

SHEET TITLE:
TANK PLAN

SHEET NUMBER:
REHAB 01

