




MINISTRY OF PUBLIC WORKS  
NEW SUPPLY MAIN  
Victoria Rd to Somner Ln, St George's

DRAWING LIST	
SGI1	Cover Sheet
SGI2	New Pipeline Sheet 1
SGI3	New Pipeline Sheet 2
SGI4	Pipeline Details

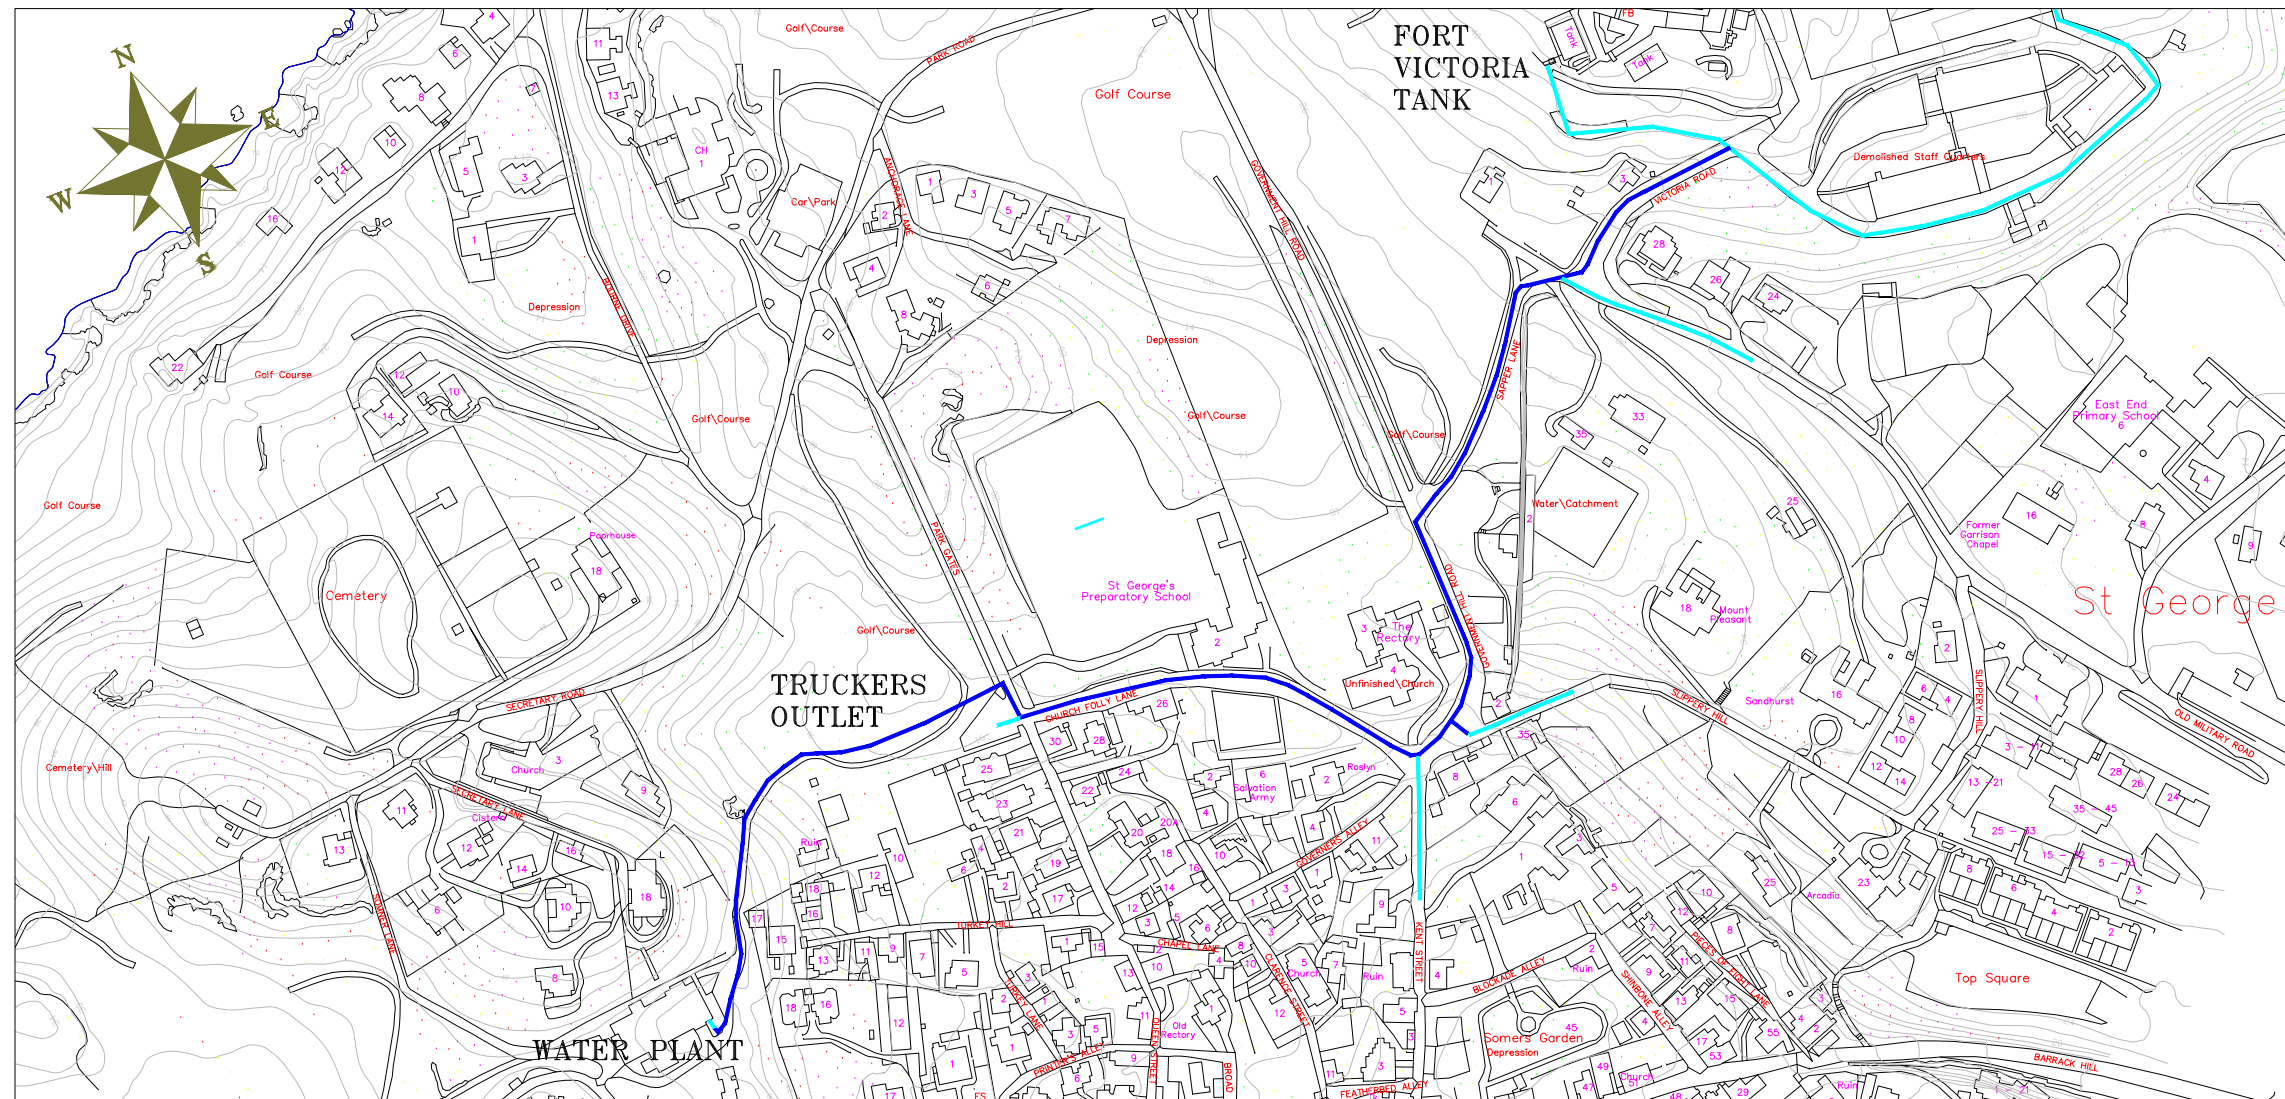

ISSUED FOR: Tender

AMENDMENTS:		
NO	REVISION	BY APP DATE

SCALE: NTS

SURVEY  
PREPARED BY: DATE:

DESIGN  
PREPARED BY: DATE:

CHECKED BY: DATE:

DRAWING  
PREPARED BY: DATE:  
KC  
CHECKED BY: DATE:

APPROVED BY: DATE:

PROJECT NUMBER:  
50/203/50

PROJECT NAME:  
**Water Mains Improvements St Georges**

Victoria Rd to Somner Ln St. George's  
SHEET TITLE:  
**Cover Sheet**

SHEET NUMBER:  
**SGI1**

