


DRAWN BY: K.L.J.	CHECKED BY:
SCALE: AS NOTED	DATE: 05/06/15
No.	REVISION DESCRIPTION
BY	DATE


DRAWING TITLE BERMUDA CABINET BUILDING

CONTRACTOR / ARCHITECT

MANUFACTURER
PALM CITY MILLWORK, INC.
3313 SW 42ND AVE.
PALM CITY, FL 34990
PHONE: 772-288-7086 FAX: 772-288-7440

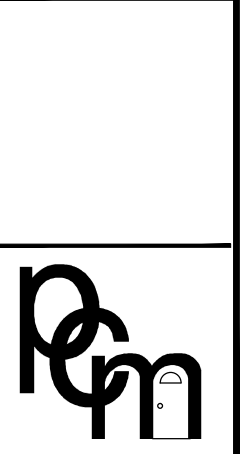

DRAWING No.	REV.
SHEET No.	
1	OF 2

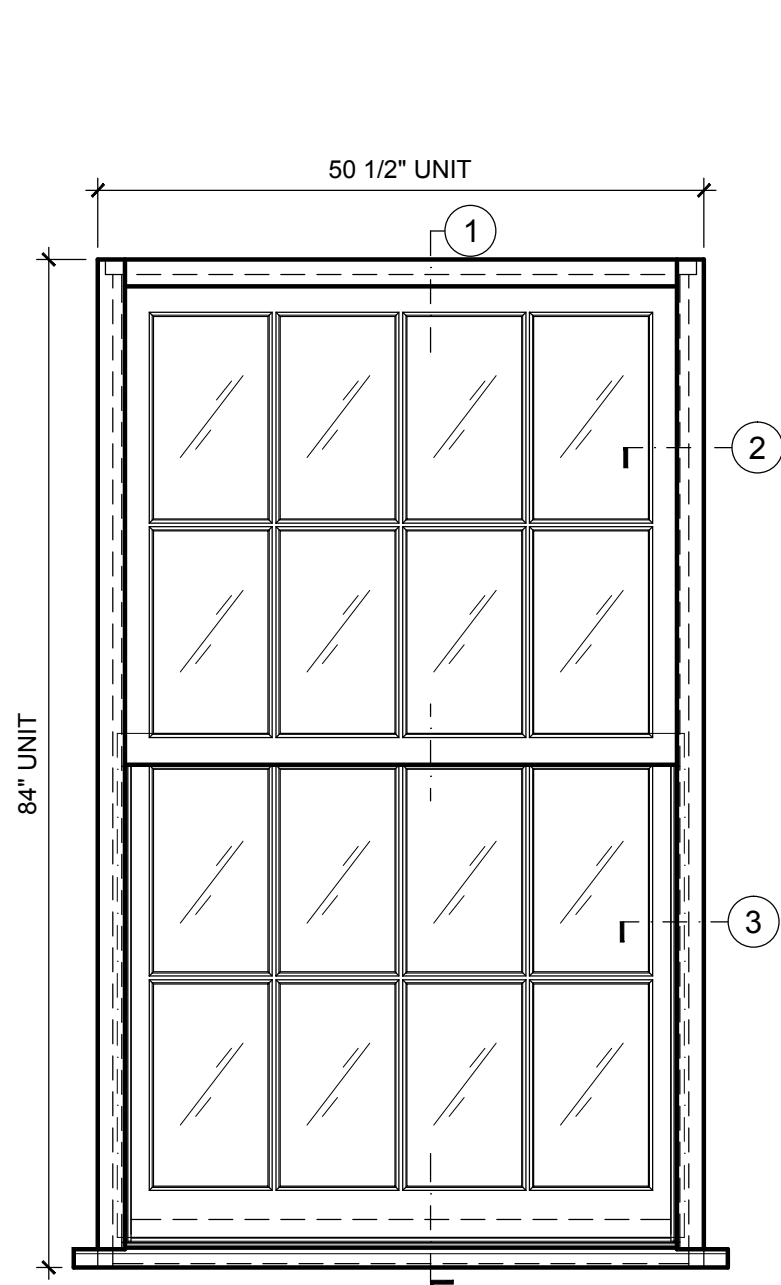


ELEVATION @ TYPICAL WOOD SINGLE HUNG
SC:1"=1'-0"

50 1/2" x 84" MAHOGANY 8/8 LITE SINGLE HUNG WINDOW
1 1/4" x 6" MAHOGANY JAMB
7/16" CLEAR LAMINATED GLASS

PAINT GRADE

16-REQUIRED AS SHOWN

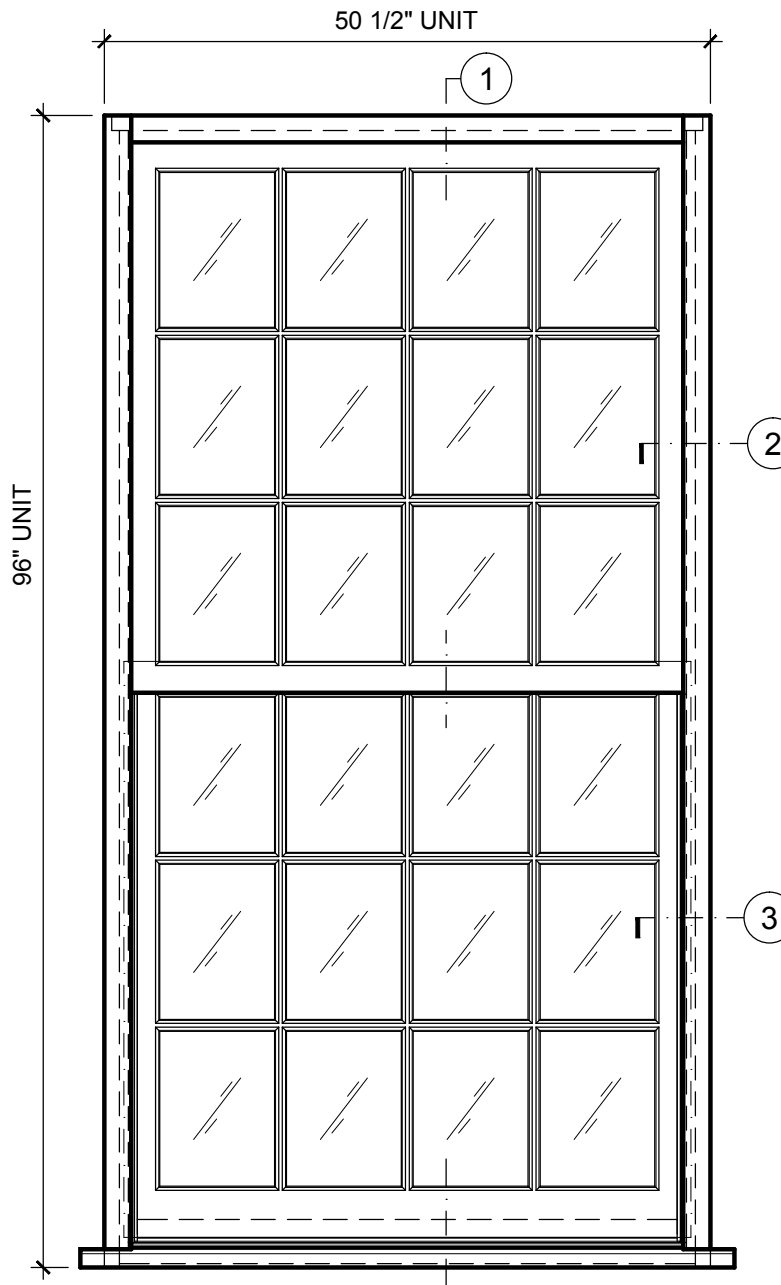


ELEVATION @ TYPICAL WOOD SINGLE HUNG
SC:1"=1'-0"

50 1/2" x 96" MAHOGANY 12/12 LITE SINGLE HUNG WINDOW
1 1/4" x 6" MAHOGANY JAMB
7/16" CLEAR LAMINATED GLASS

PAINT GRADE

18-REQUIRED AS SHOWN

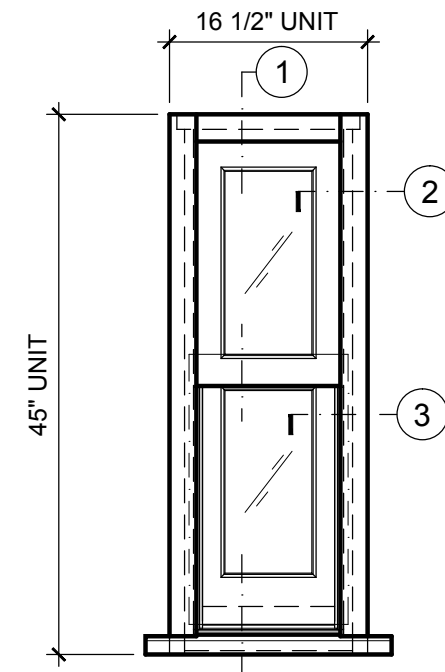

ELEVATION @ TYPICAL WOOD SINGLE HUNG
SC:1"=1'-0"

16 1/2" x 45" MAHOGANY 1/1 LITE SINGLE HUNG WINDOW
1 1/4" x 6" MAHOGANY JAMB
7/16" CLEAR LAMINATED GLASS

PAINT GRADE

4-REQUIRED AS SHOWN

