


Notes.

1. All channels are to have parallel flanges.
2. All steelwork is to be hot dip galvanised after fabrication.
3. All weld are to be $\frac{1}{4}$ " fillet welds except full penetration butt welds where specified.
4. Unless otherwise stated holes are $\frac{9}{16}$ " dia. for $\frac{1}{2}$ " dia bolts
5. All bolts, nuts washers and threaded rods shall be galvanised, zinc plated or sherardised.
6. See drawing 10 for handrail details
7. See drawing 11 for stair and decking details
8. Installation will involve working around and through operating equipment. Extreme care shall be exercised.

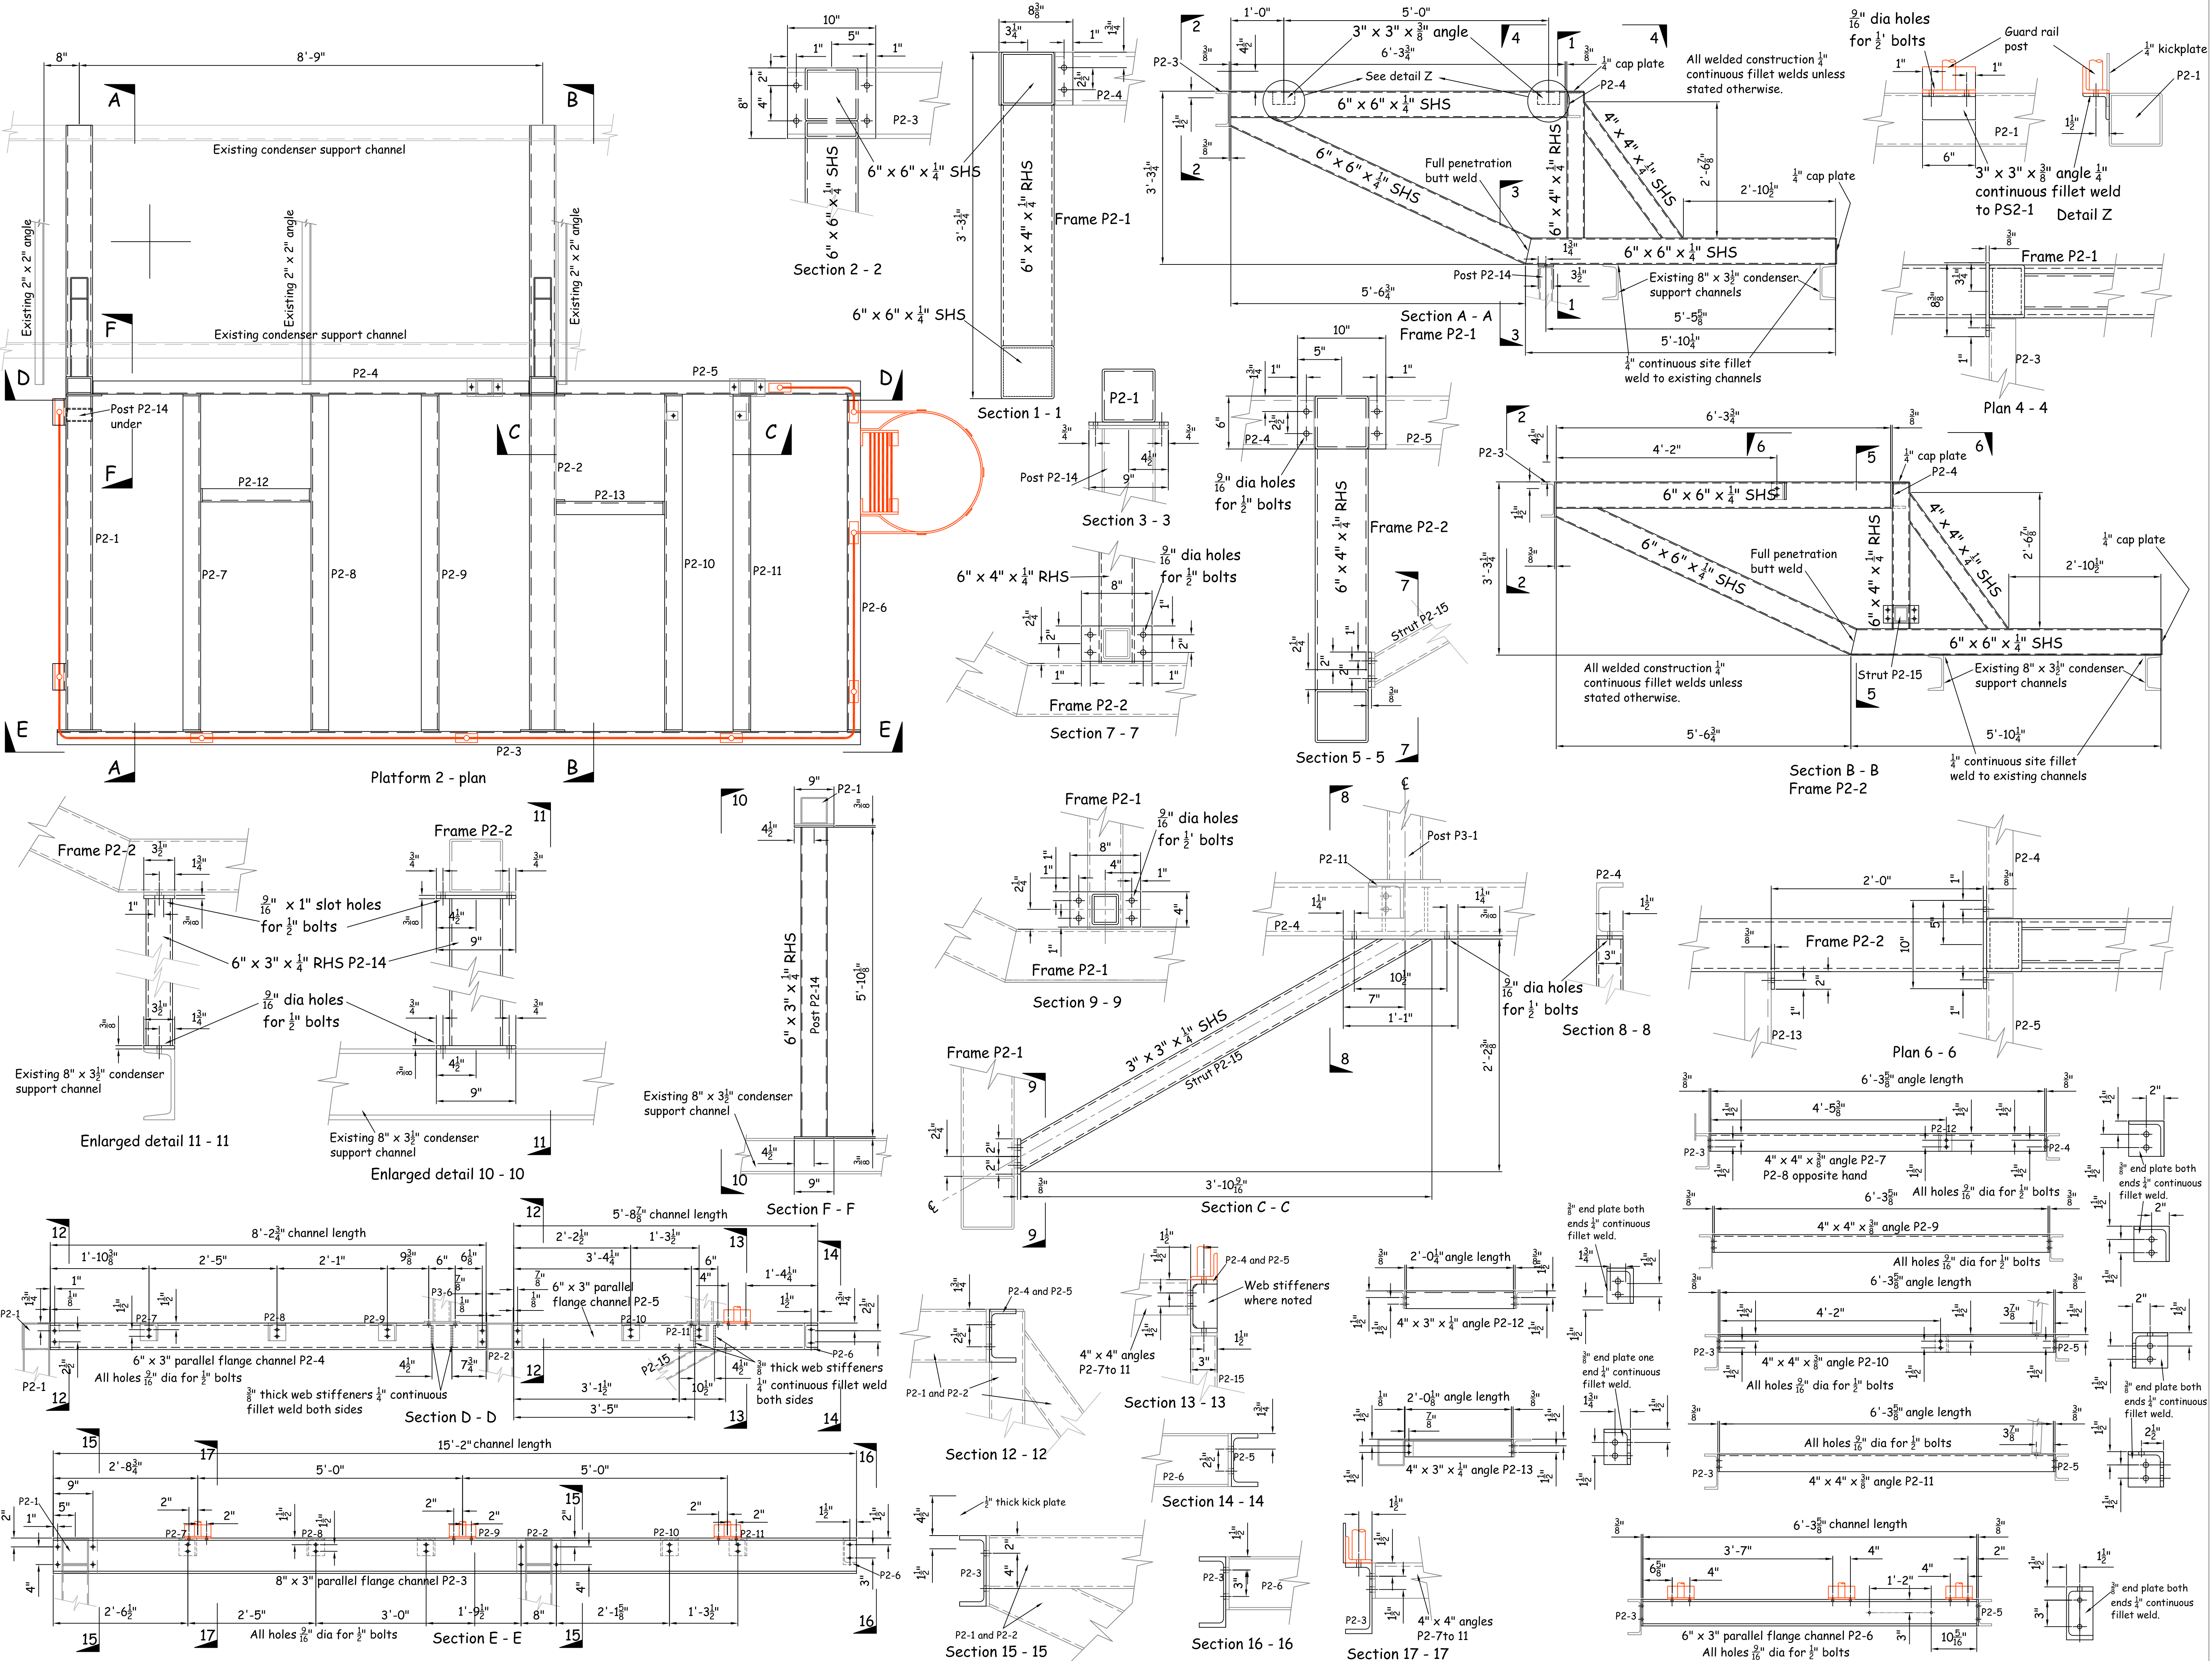

PROJECT NUMBER:
31-355

PROJECT NAME:
**TYNES BAY WTE FACILITY
EXPANSION**
New Turbine Building
TYNES BAY
31 PALMETTO ROAD
DEVONSHIRE

SHEET TITLE:
ACCESS PLATFORMS
Platform 2 Details

SHEET NUMBER:

STGP - 7 Rev - 0