

ISSUED FOR INFORMATION -

NO	REVISION	BY	APP	DATE

SCALE

CHECKED BY: DATE:

DESIGN PREPARED BY: DATE: CHECKED BY: DATE:

DESIGN PREPARED BY: DATE: CHECKED BY: DATE:

APPROVED BY: DATE:

PROJECT NUMBER:



PROJECT NAME:

**WALL CONSTRUCTION  
DETAIL  
(WITH SURCHARGE)**

DRAWN BY:  
1200  
RETAINING WALL DETAIL

DRAWN NUMBER:  
S1200

REVISION  
A

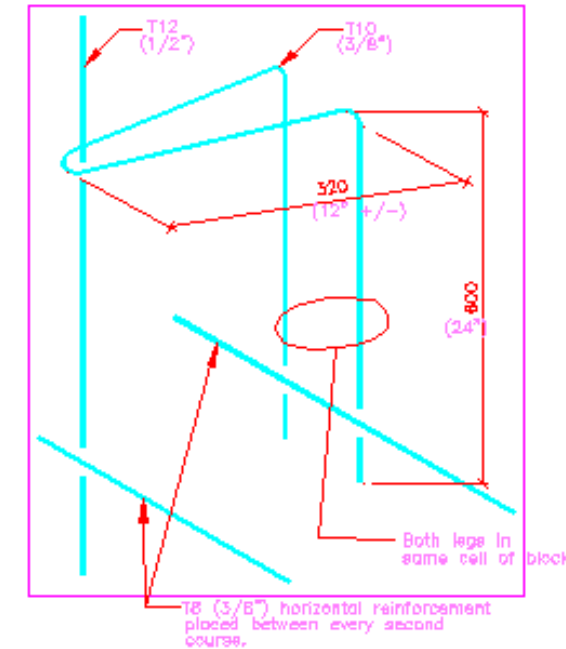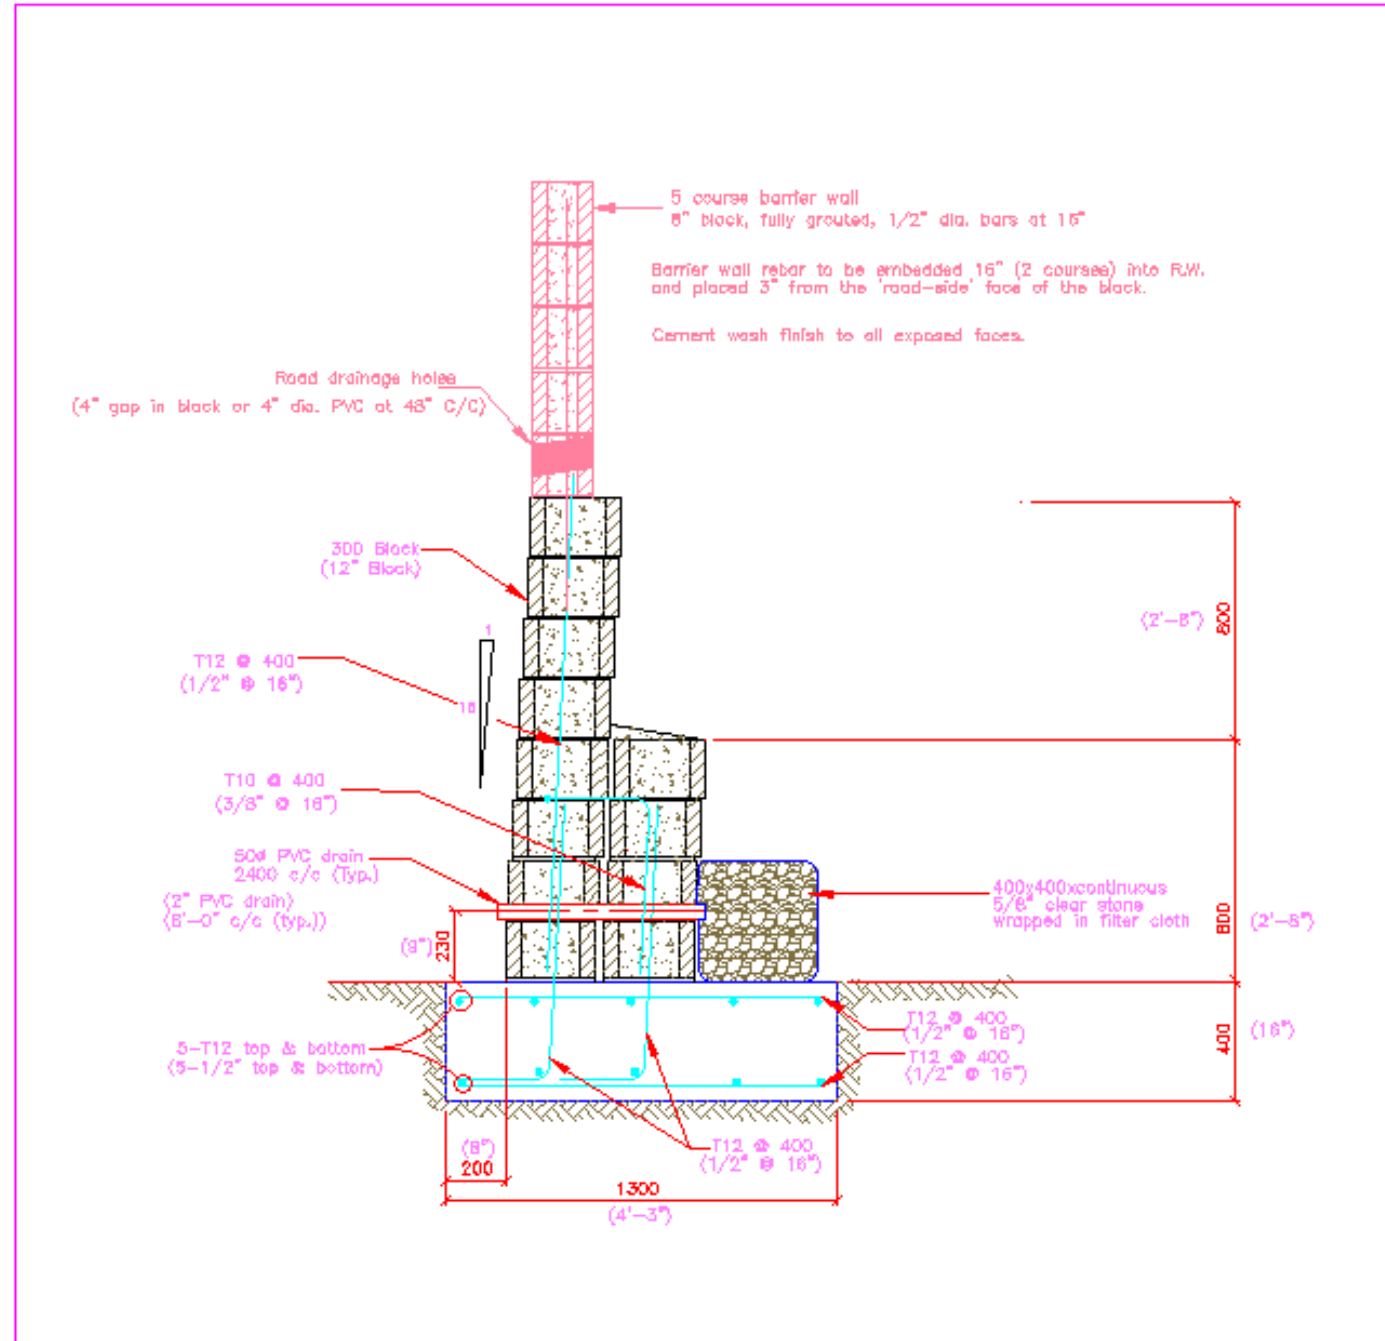

1 TYPICAL REINFORCEMENT  
SK1 NTS

ISSUED FOR: INFORMATION -

AMENDMENTS:

NO	REVISION	BY	APP	DATE

SCALE: 1:25

SURVEY

PREPARED BY: DATE:

DESIGN

PREPARED BY: DATE:

STRUCTURES

CHECKED BY: DATE:

DRAWING

PREPARED BY: DATE:

STRUCTURES

CHECKED BY: DATE:

APPROVED BY: DATE:

STRUCTURES

PROJECT NUMBER:

PROJECT NAME:

WALL CONSTRUCTION  
DETAIL  
(WITH SURCHARGE)

SHEET TITLE:



1600mm  
RETAINING WALL DETAIL

SHEET NUMBER:

S1600

REVISION

^

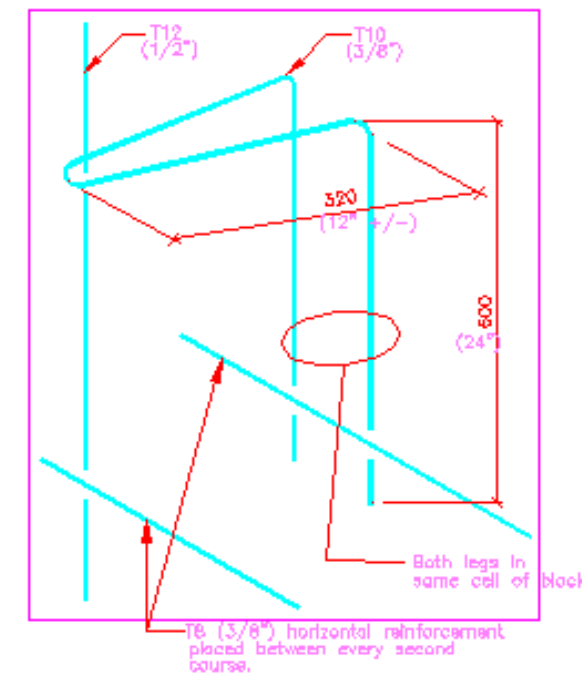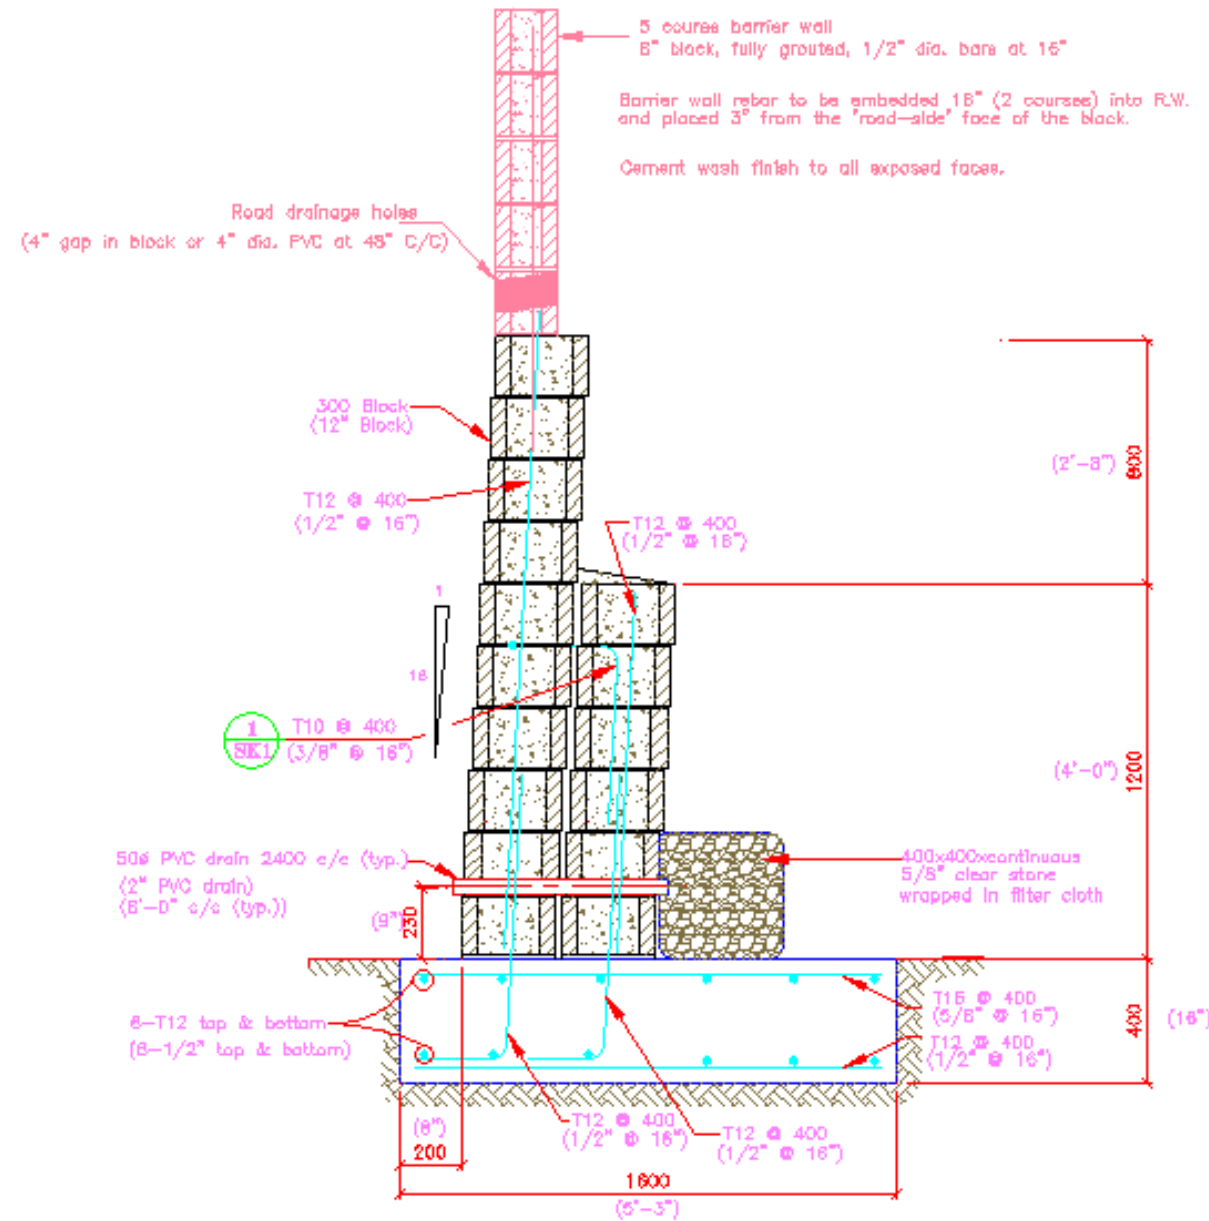

1 TYPICAL REINFORCEMENT  
SK1 NTS

ISSUED FOR: INFORMATION -

AMENDMENTS:

NO	REVISION	BY	APP	DATE

SCALE:

SURVEY

PREPARED BY: DATE:

DESIGN

PREPARED BY: DATE:

STRUCTURES CHECKED BY: DATE:

DRAWING

PREPARED BY: DATE:

STRUCTURES CHECKED BY: DATE:

APPROVED BY: DATE:

PROJECT NUMBER:

PROJECT NAME:

**WALL CONSTRUCTION  
DETAIL  
(WITH SURCHARGE)**

SHEET TITLE:



**2000mm  
RETAINING WALL DETAIL**

SHEET NUMBER:

**S2000**

REVISION

1

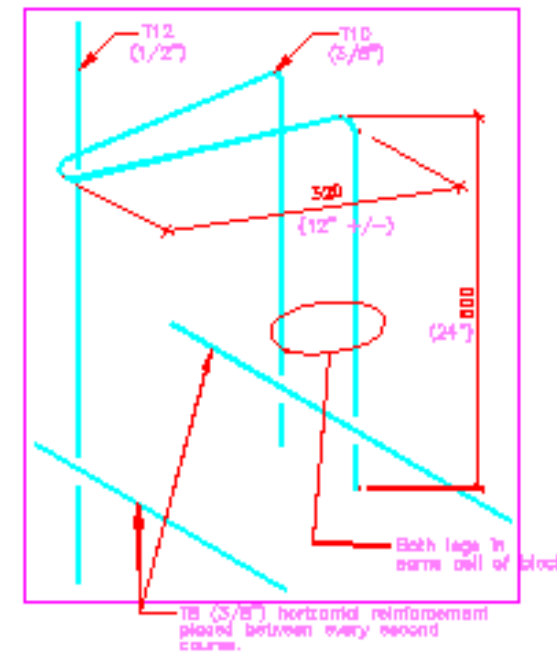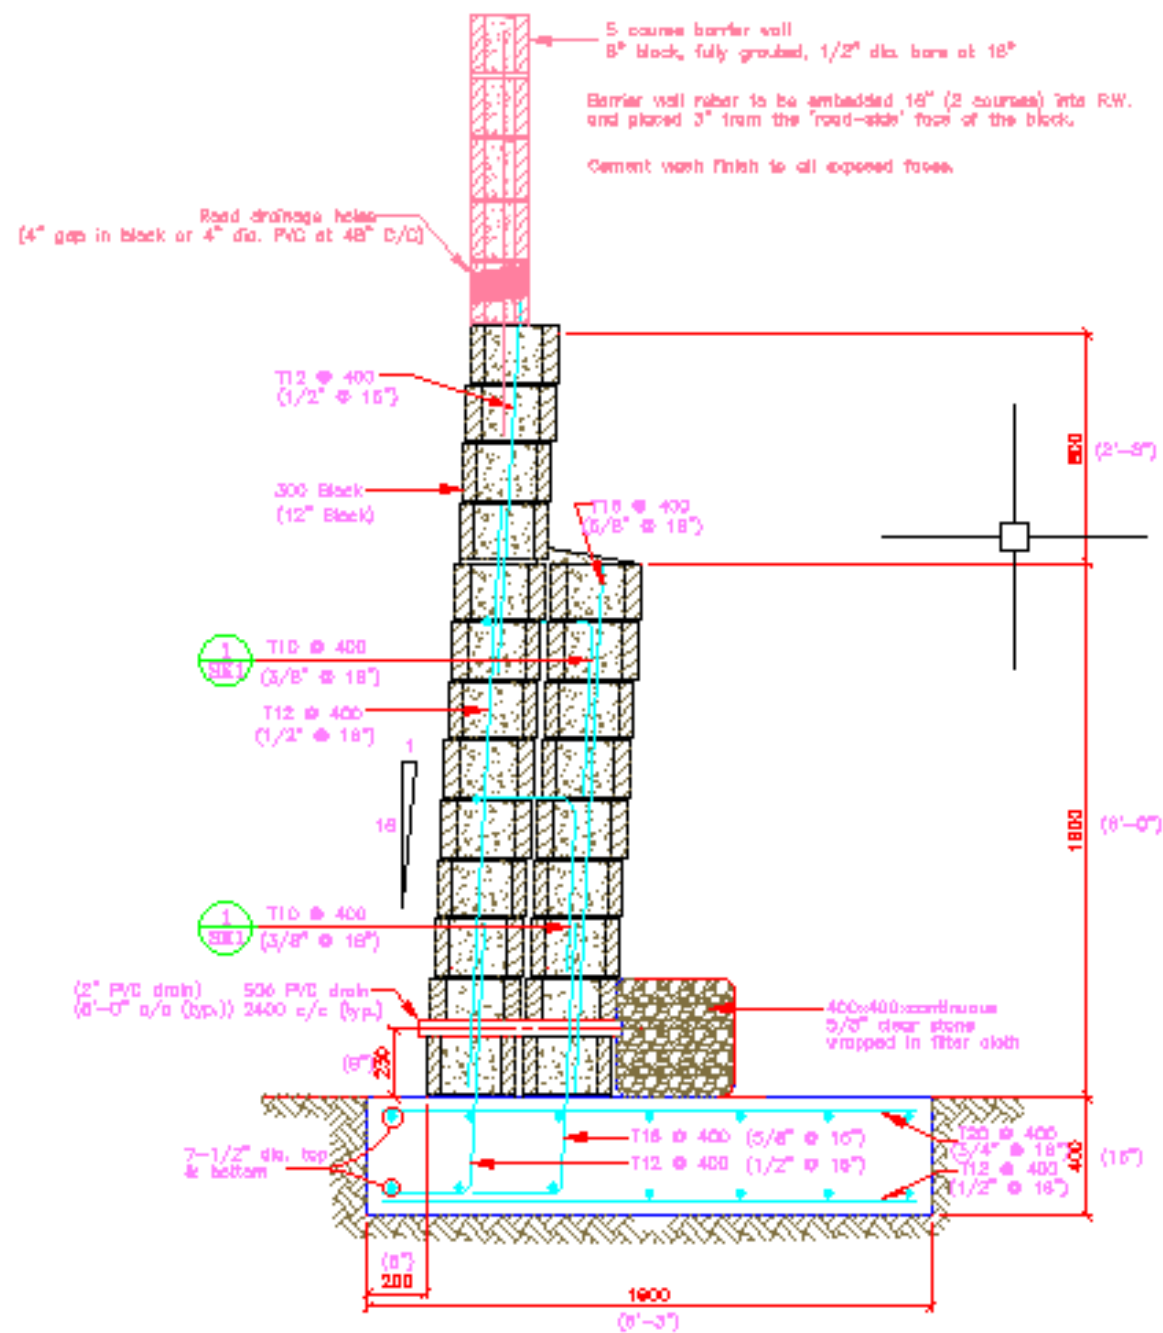

1 TYPICAL REINFORCEMENT  
NTS

ISSUED FOR: INFORMATION -

AMENDMENTS		
NO	REVISION	BY / APP. DATE

SCALE:

SURVEY  
PREPARED BY: DATE:

DESIGN  
PREPARED BY: DATE:  
STRUCTURES  
CHECKED BY: DATE:

DRAWING  
PREPARED BY: DATE:  
STRUCTURES  
CHECKED BY: DATE:

APPROVED BY: DATE:

PROJECT NUMBER:

PROJECT NAME:

**WALL CONSTRUCTION  
DETAIL  
(WITH SURCHARGE)**

SHEET TITLE:  
**2600mm  
RETAINING WALL DETAIL**

SHEET NUMBER: **S2600** REVISION: